


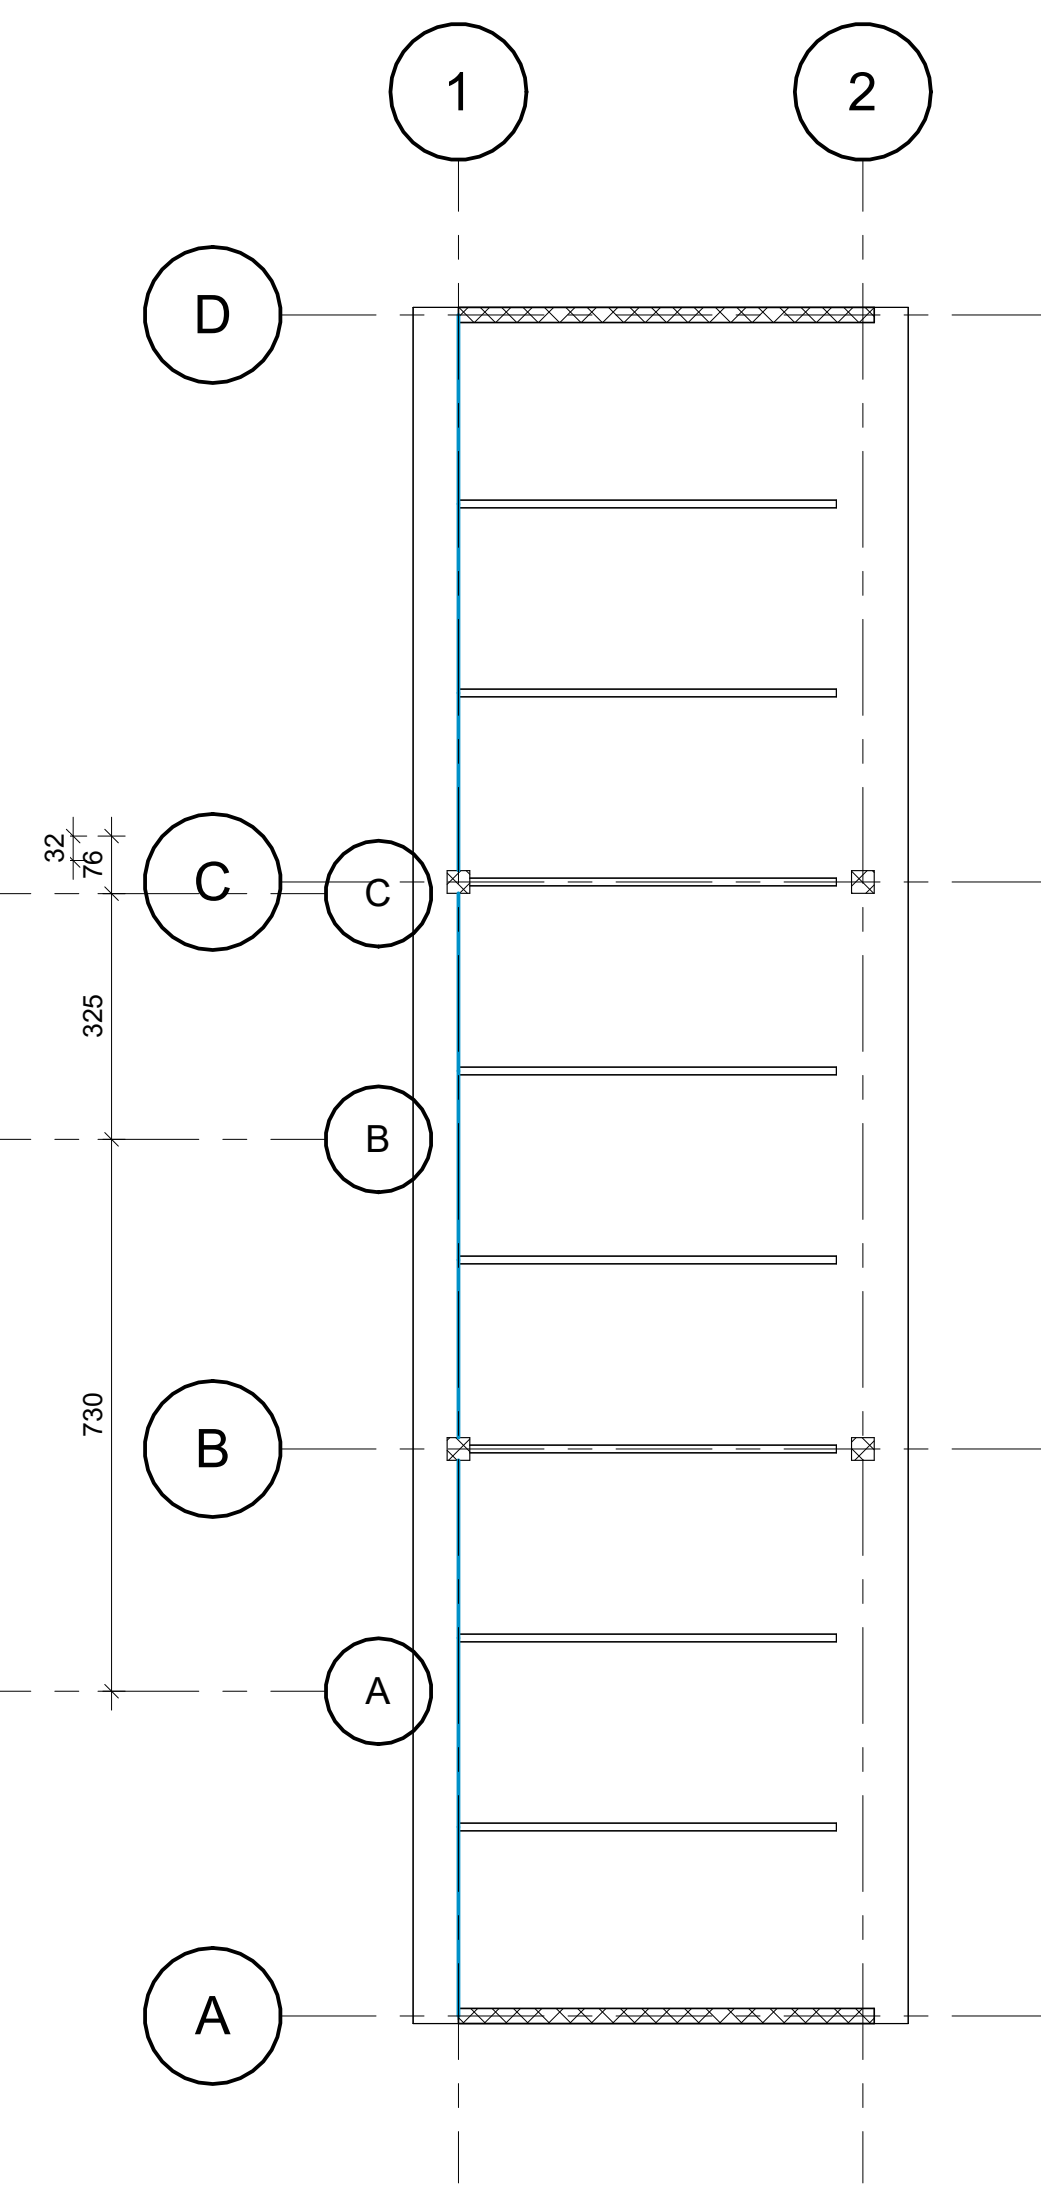
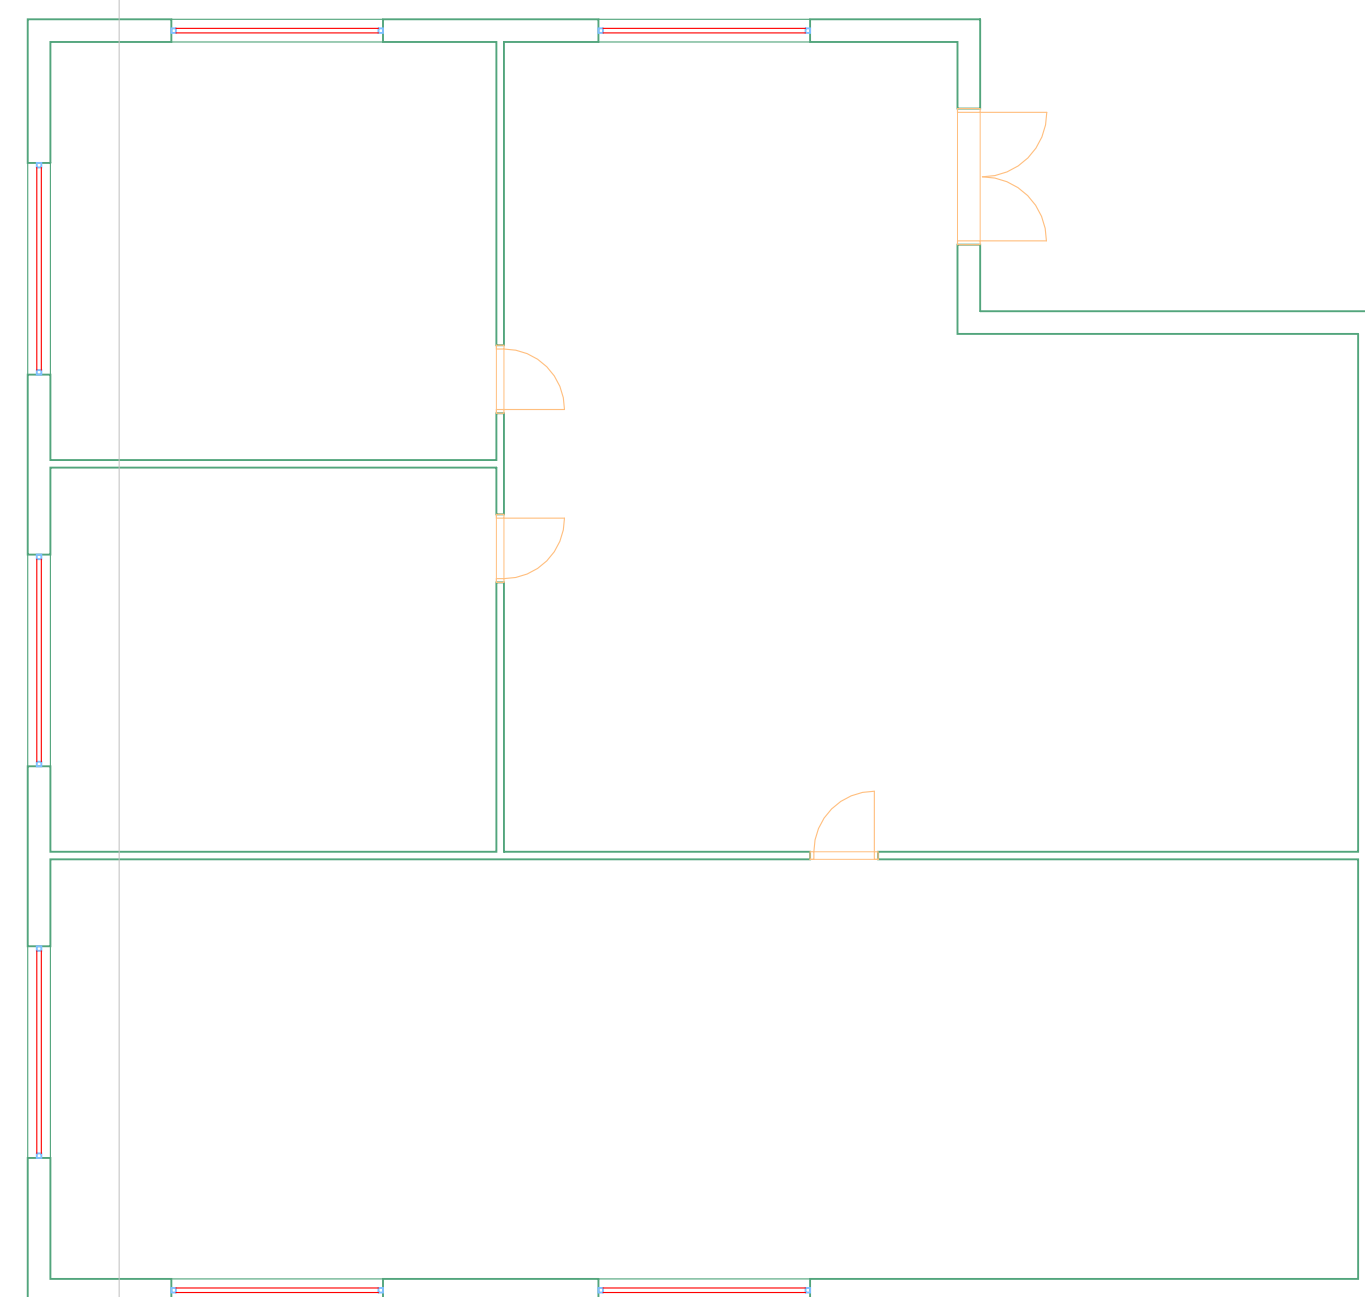
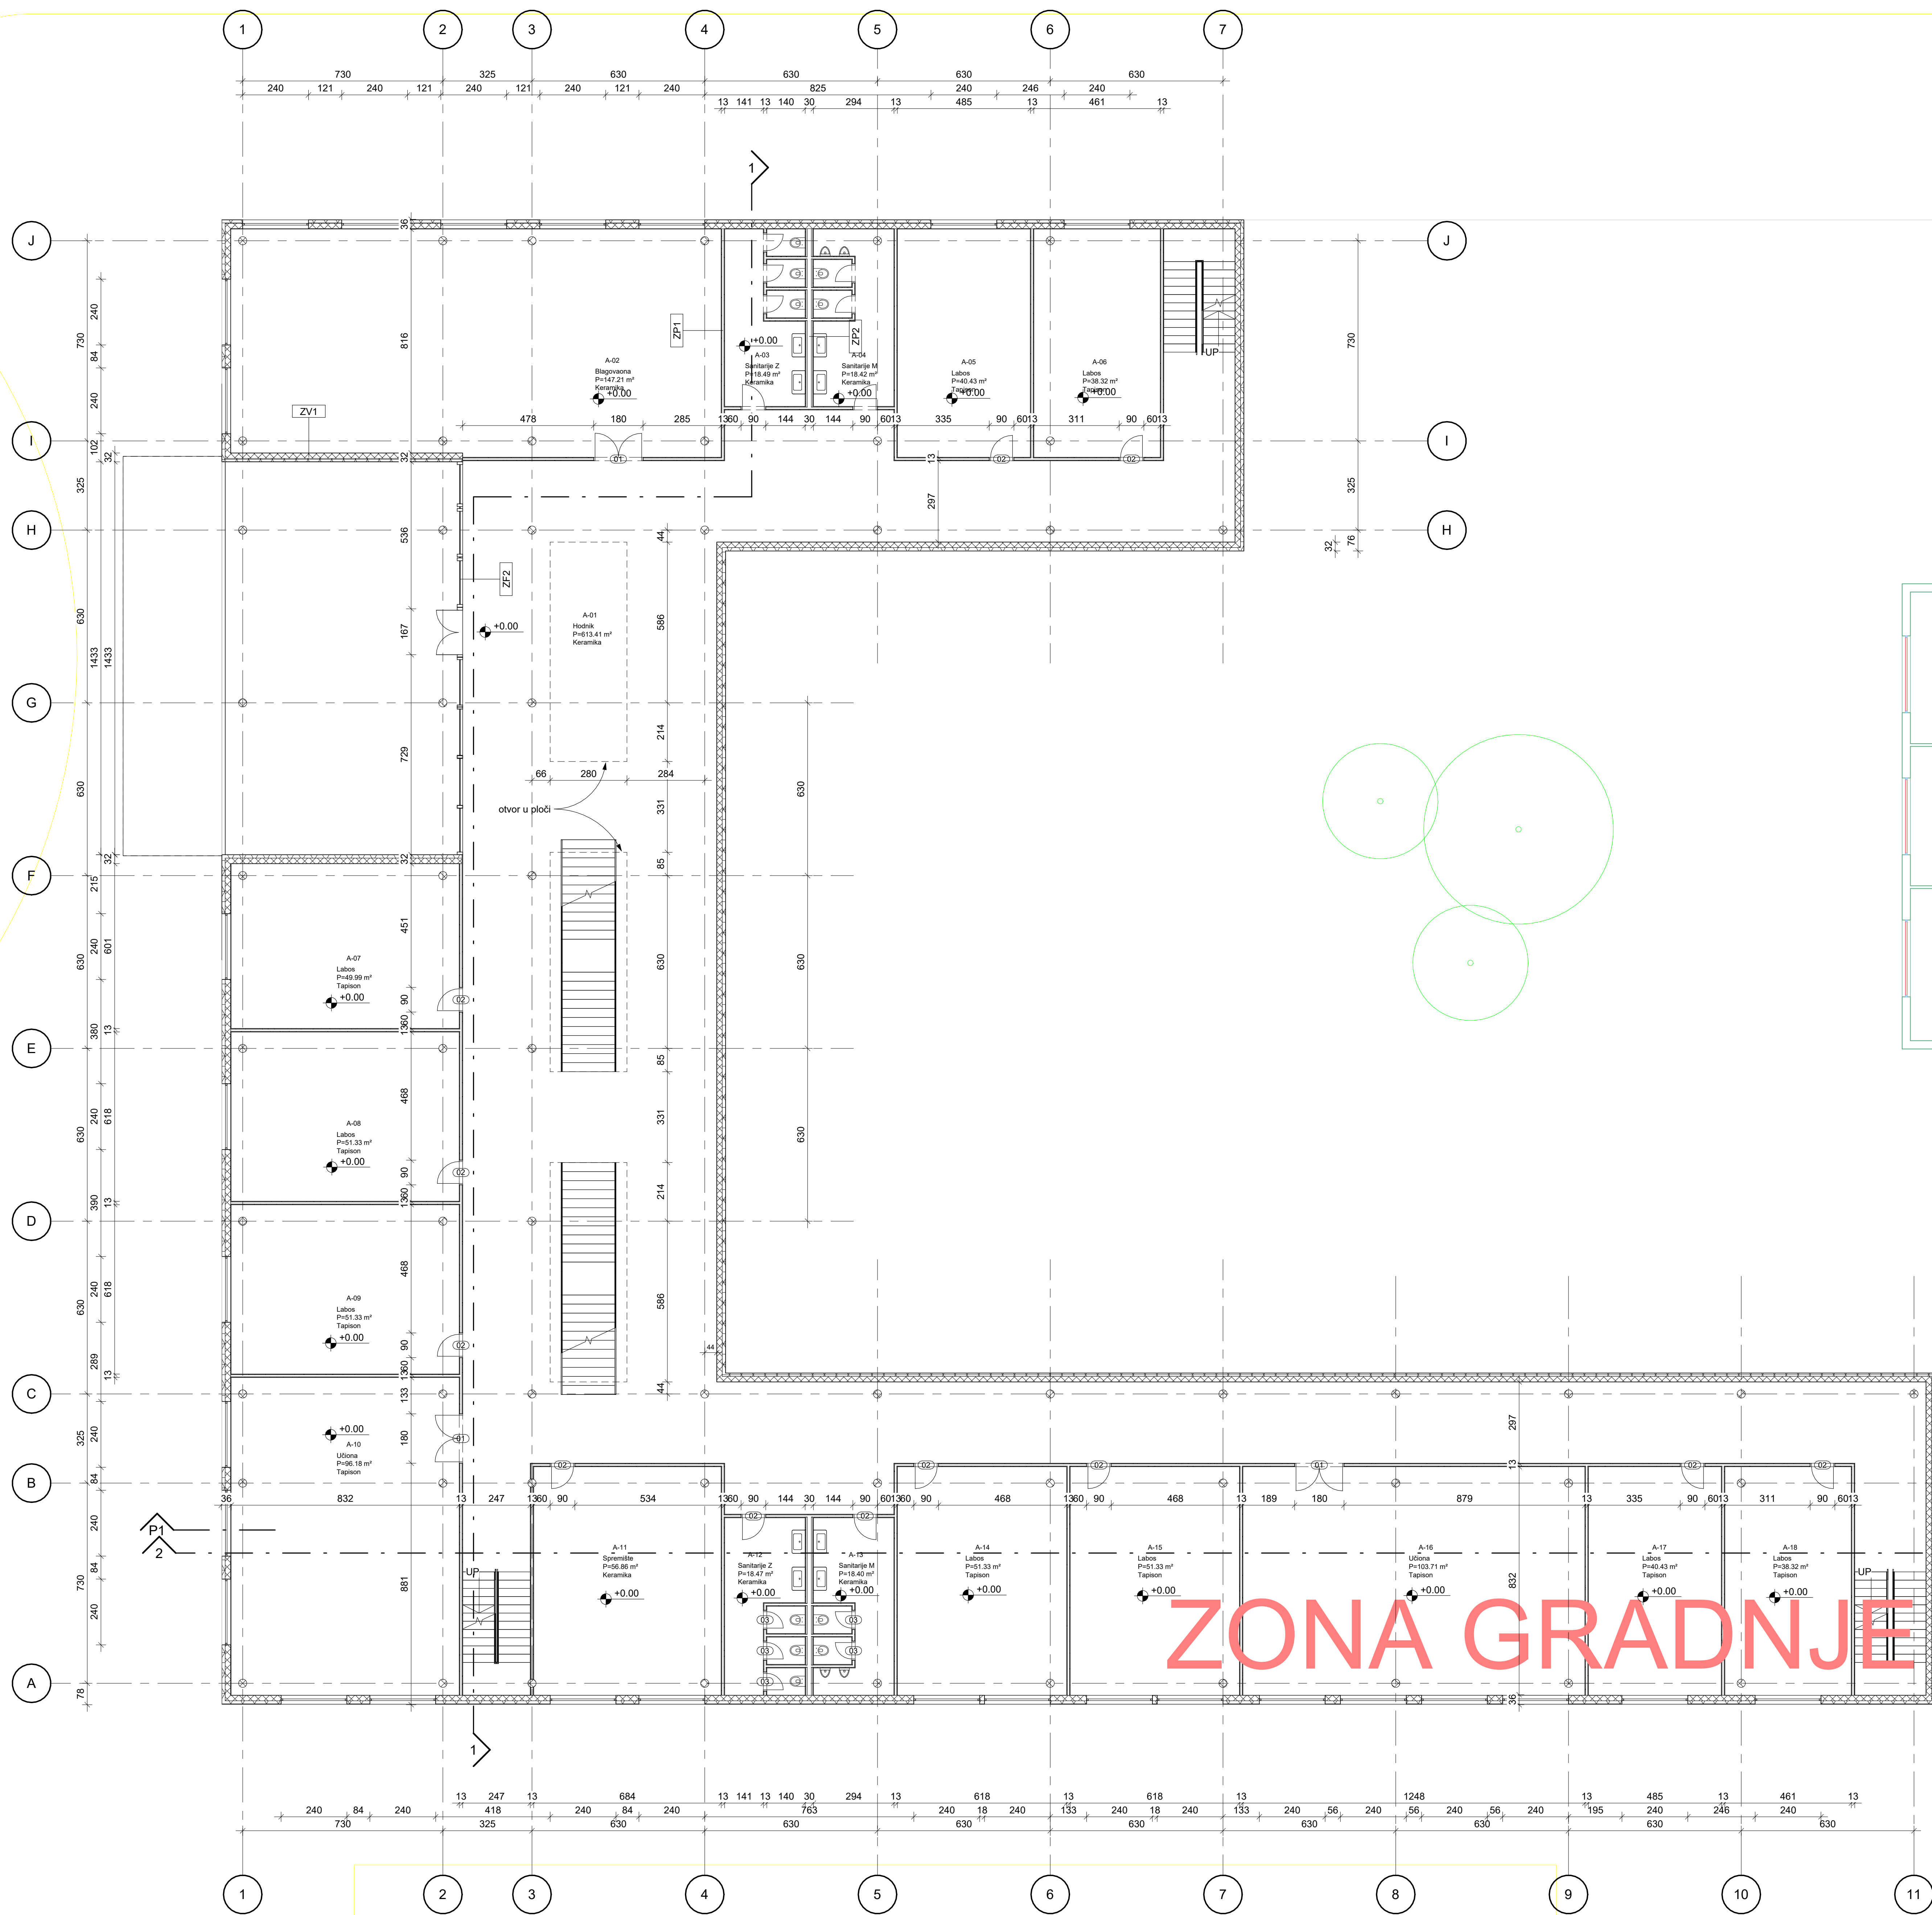
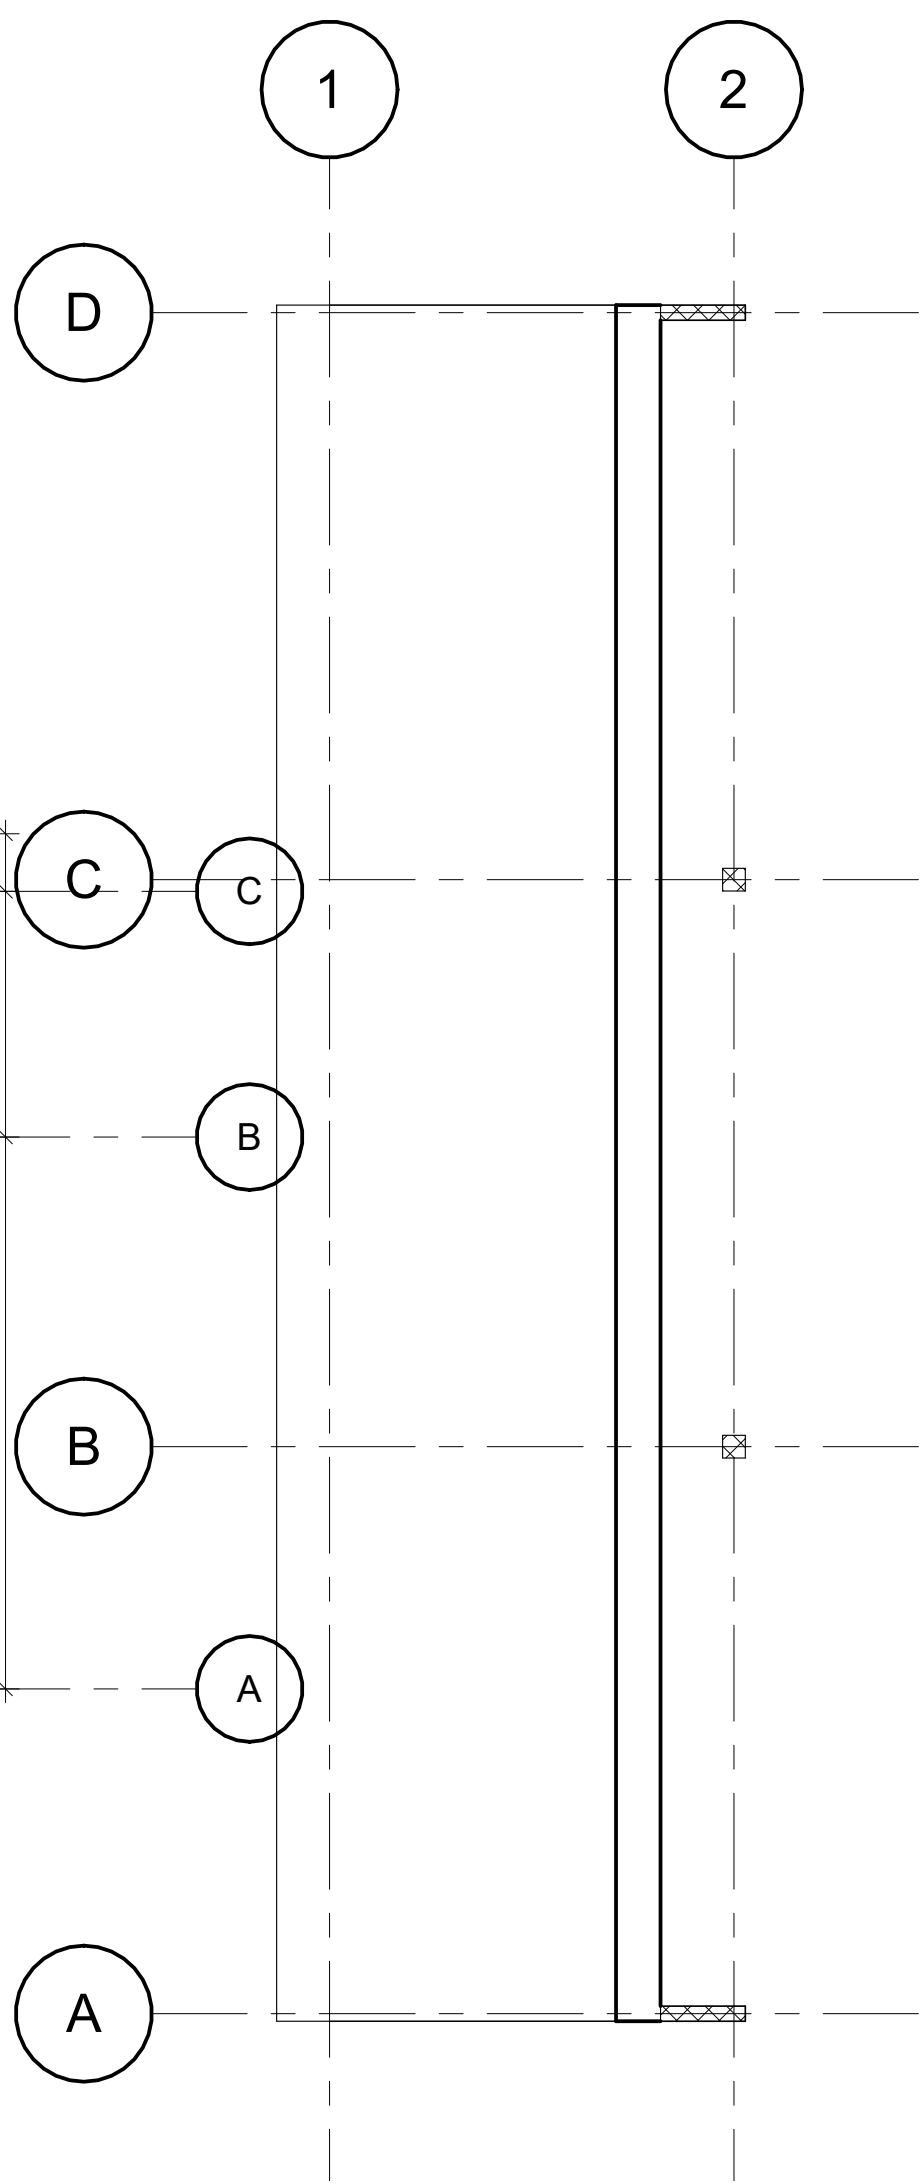


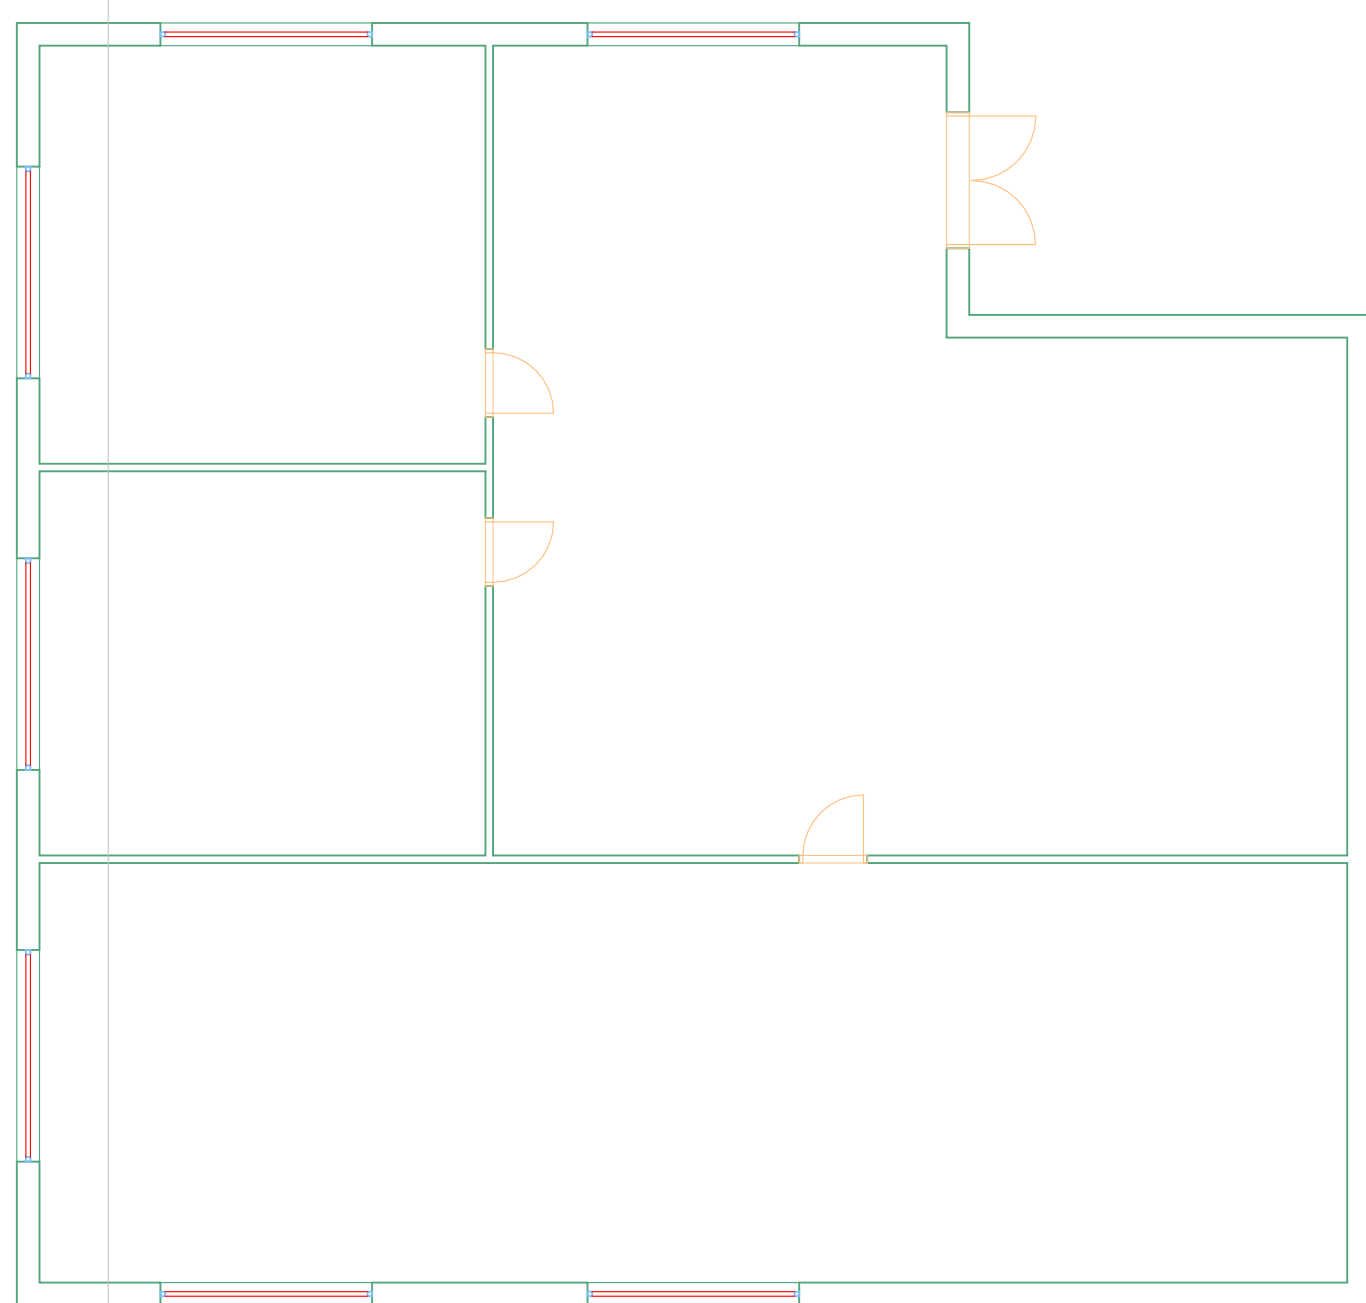


investitor	
projektant	
glavni projektant	
projektant voditelj	
naziv građevine	Škola
naziv projekta	Zgrada "Demo"
zup	000000
naziv projekatracija	Škola
naziv projekta	Idejni
vrsta projekta	Arhitektonski
naslov	Tlocrt Prizemlja
projekt	000000_ID_AR_A101
projekt / datum	09/16/24

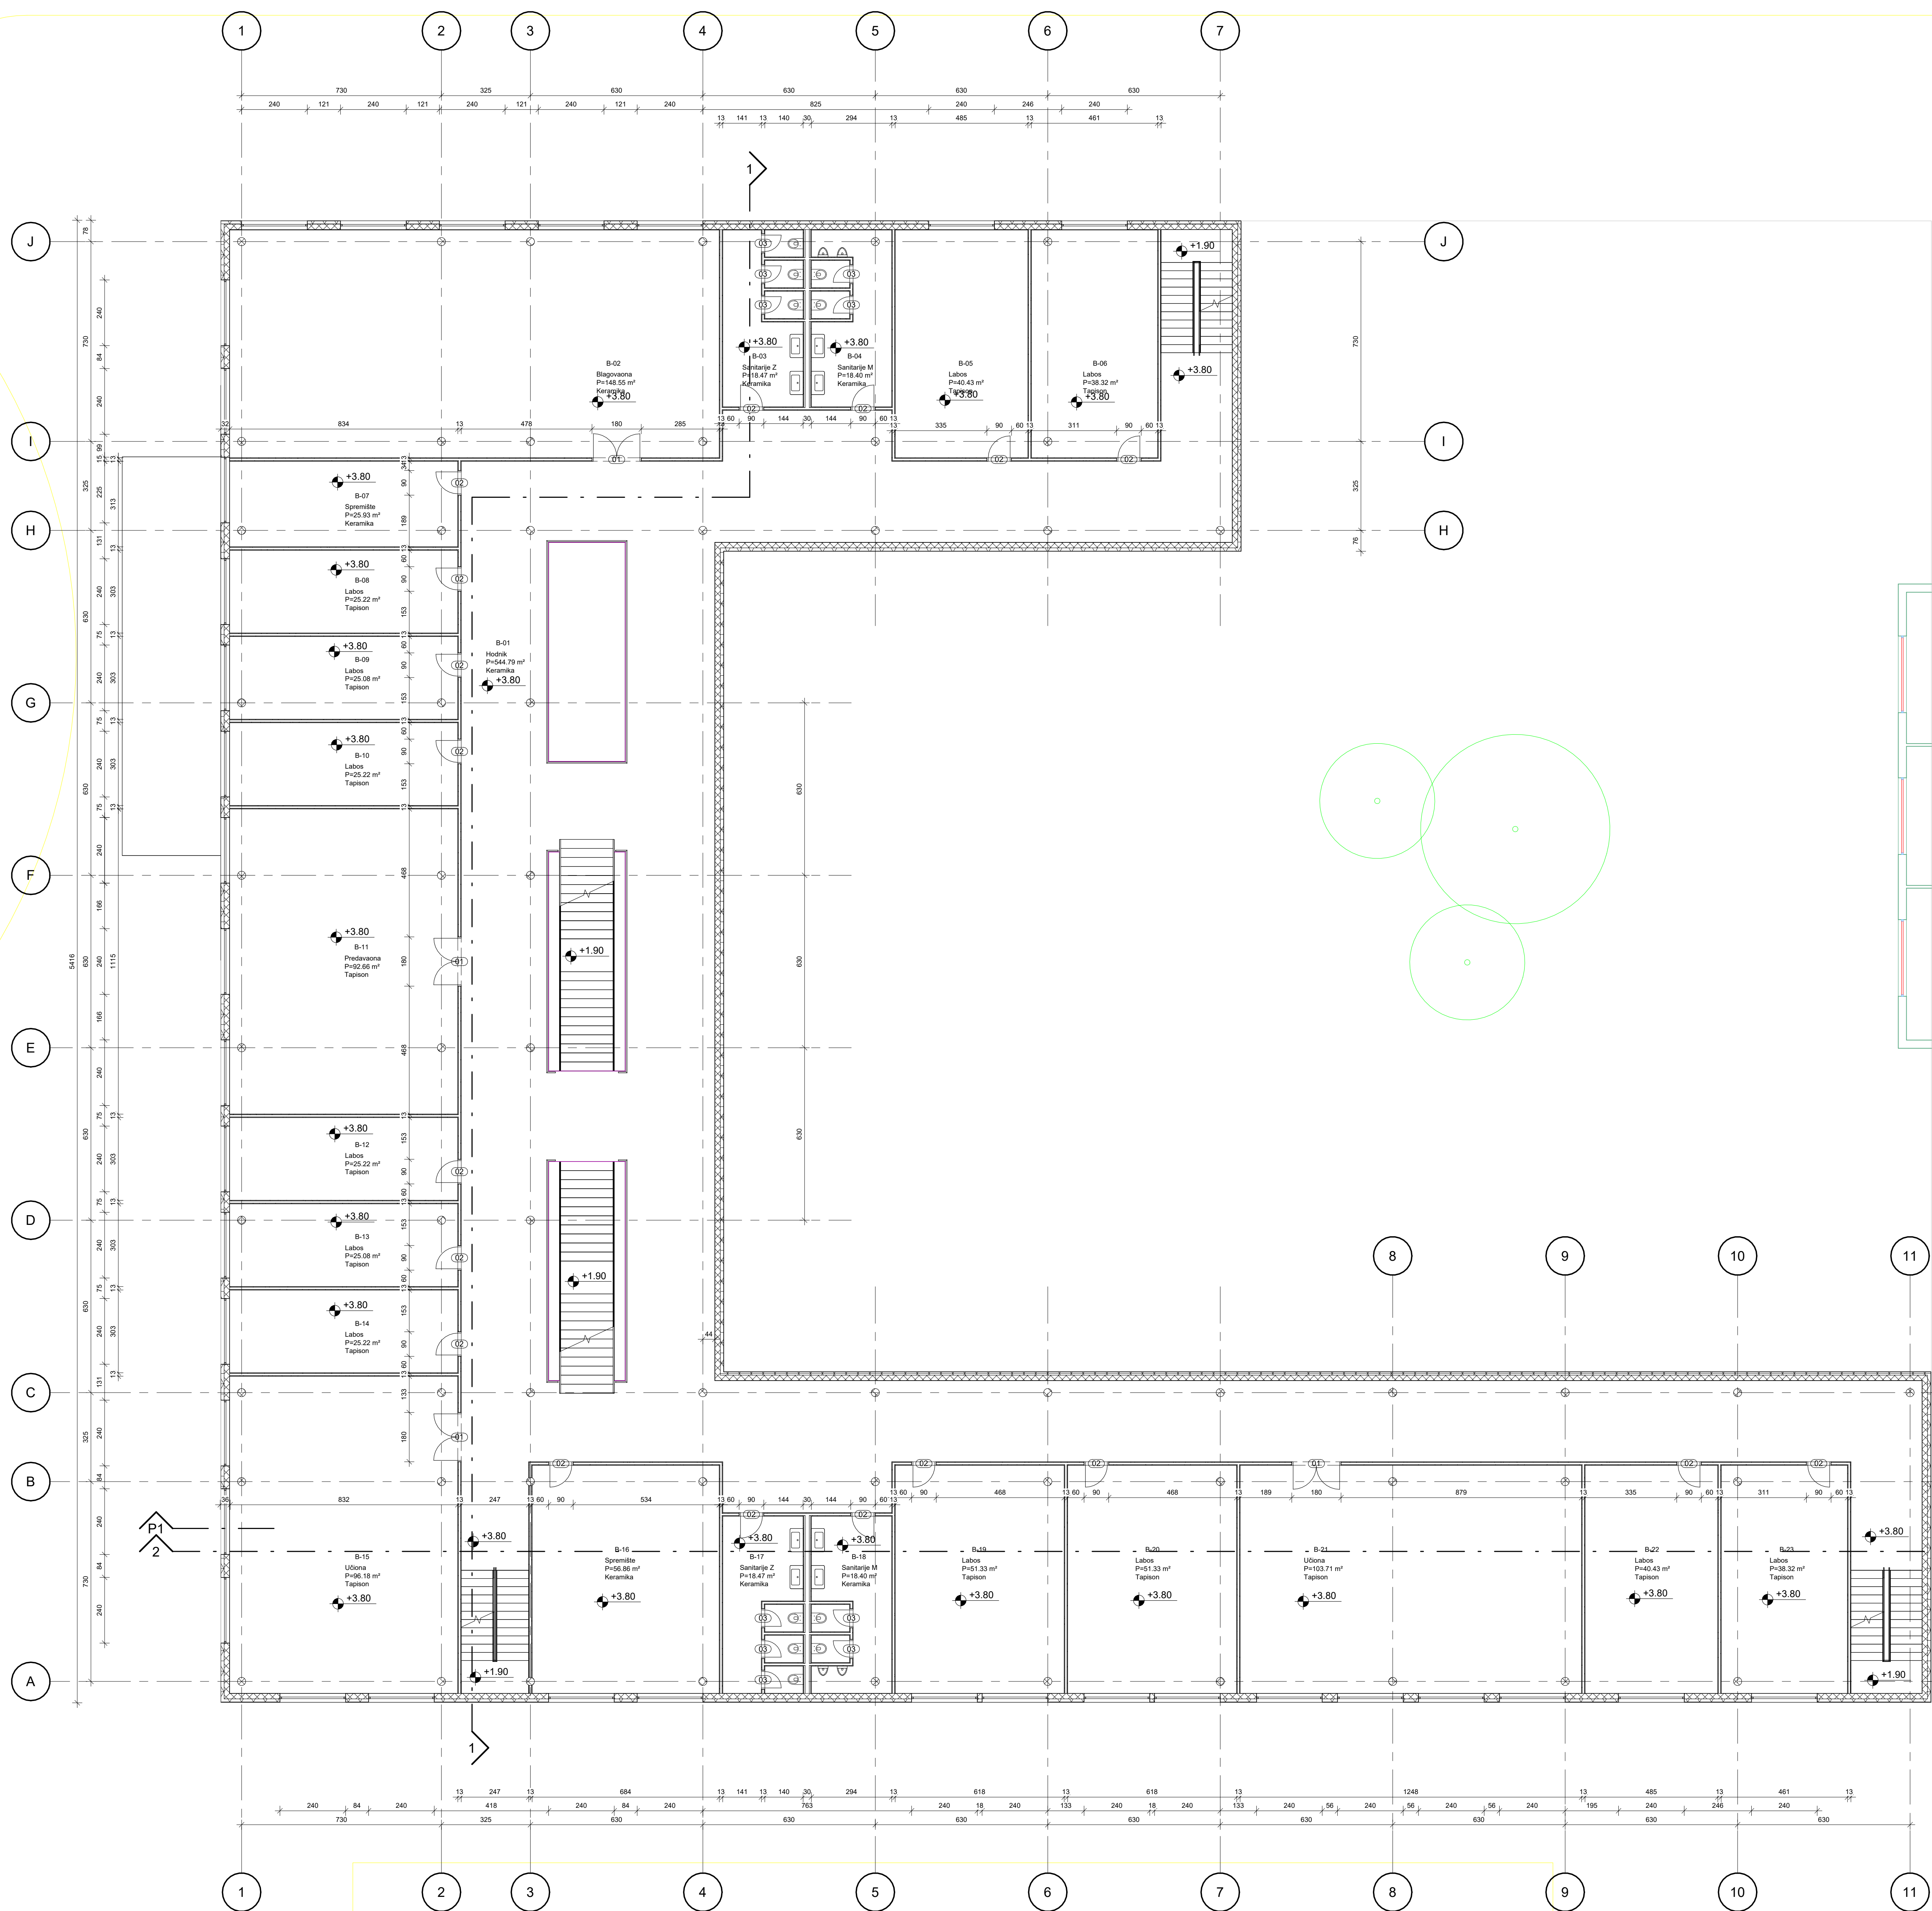


investor	
projektant	
glavni projektant	
projektant voditelj	
naziv građevine	Škola
naziv projekta	Zgrada "Demo"
zup	000000
naziv projektirajućeg osoba građevine	Škola
naziv projekta	Idejni
vrsta projekta	Arhitektonski
naslov	Tlocrt Kata 1
projektant	000000_ID_AR_A102
projektant / datum	09/16/24

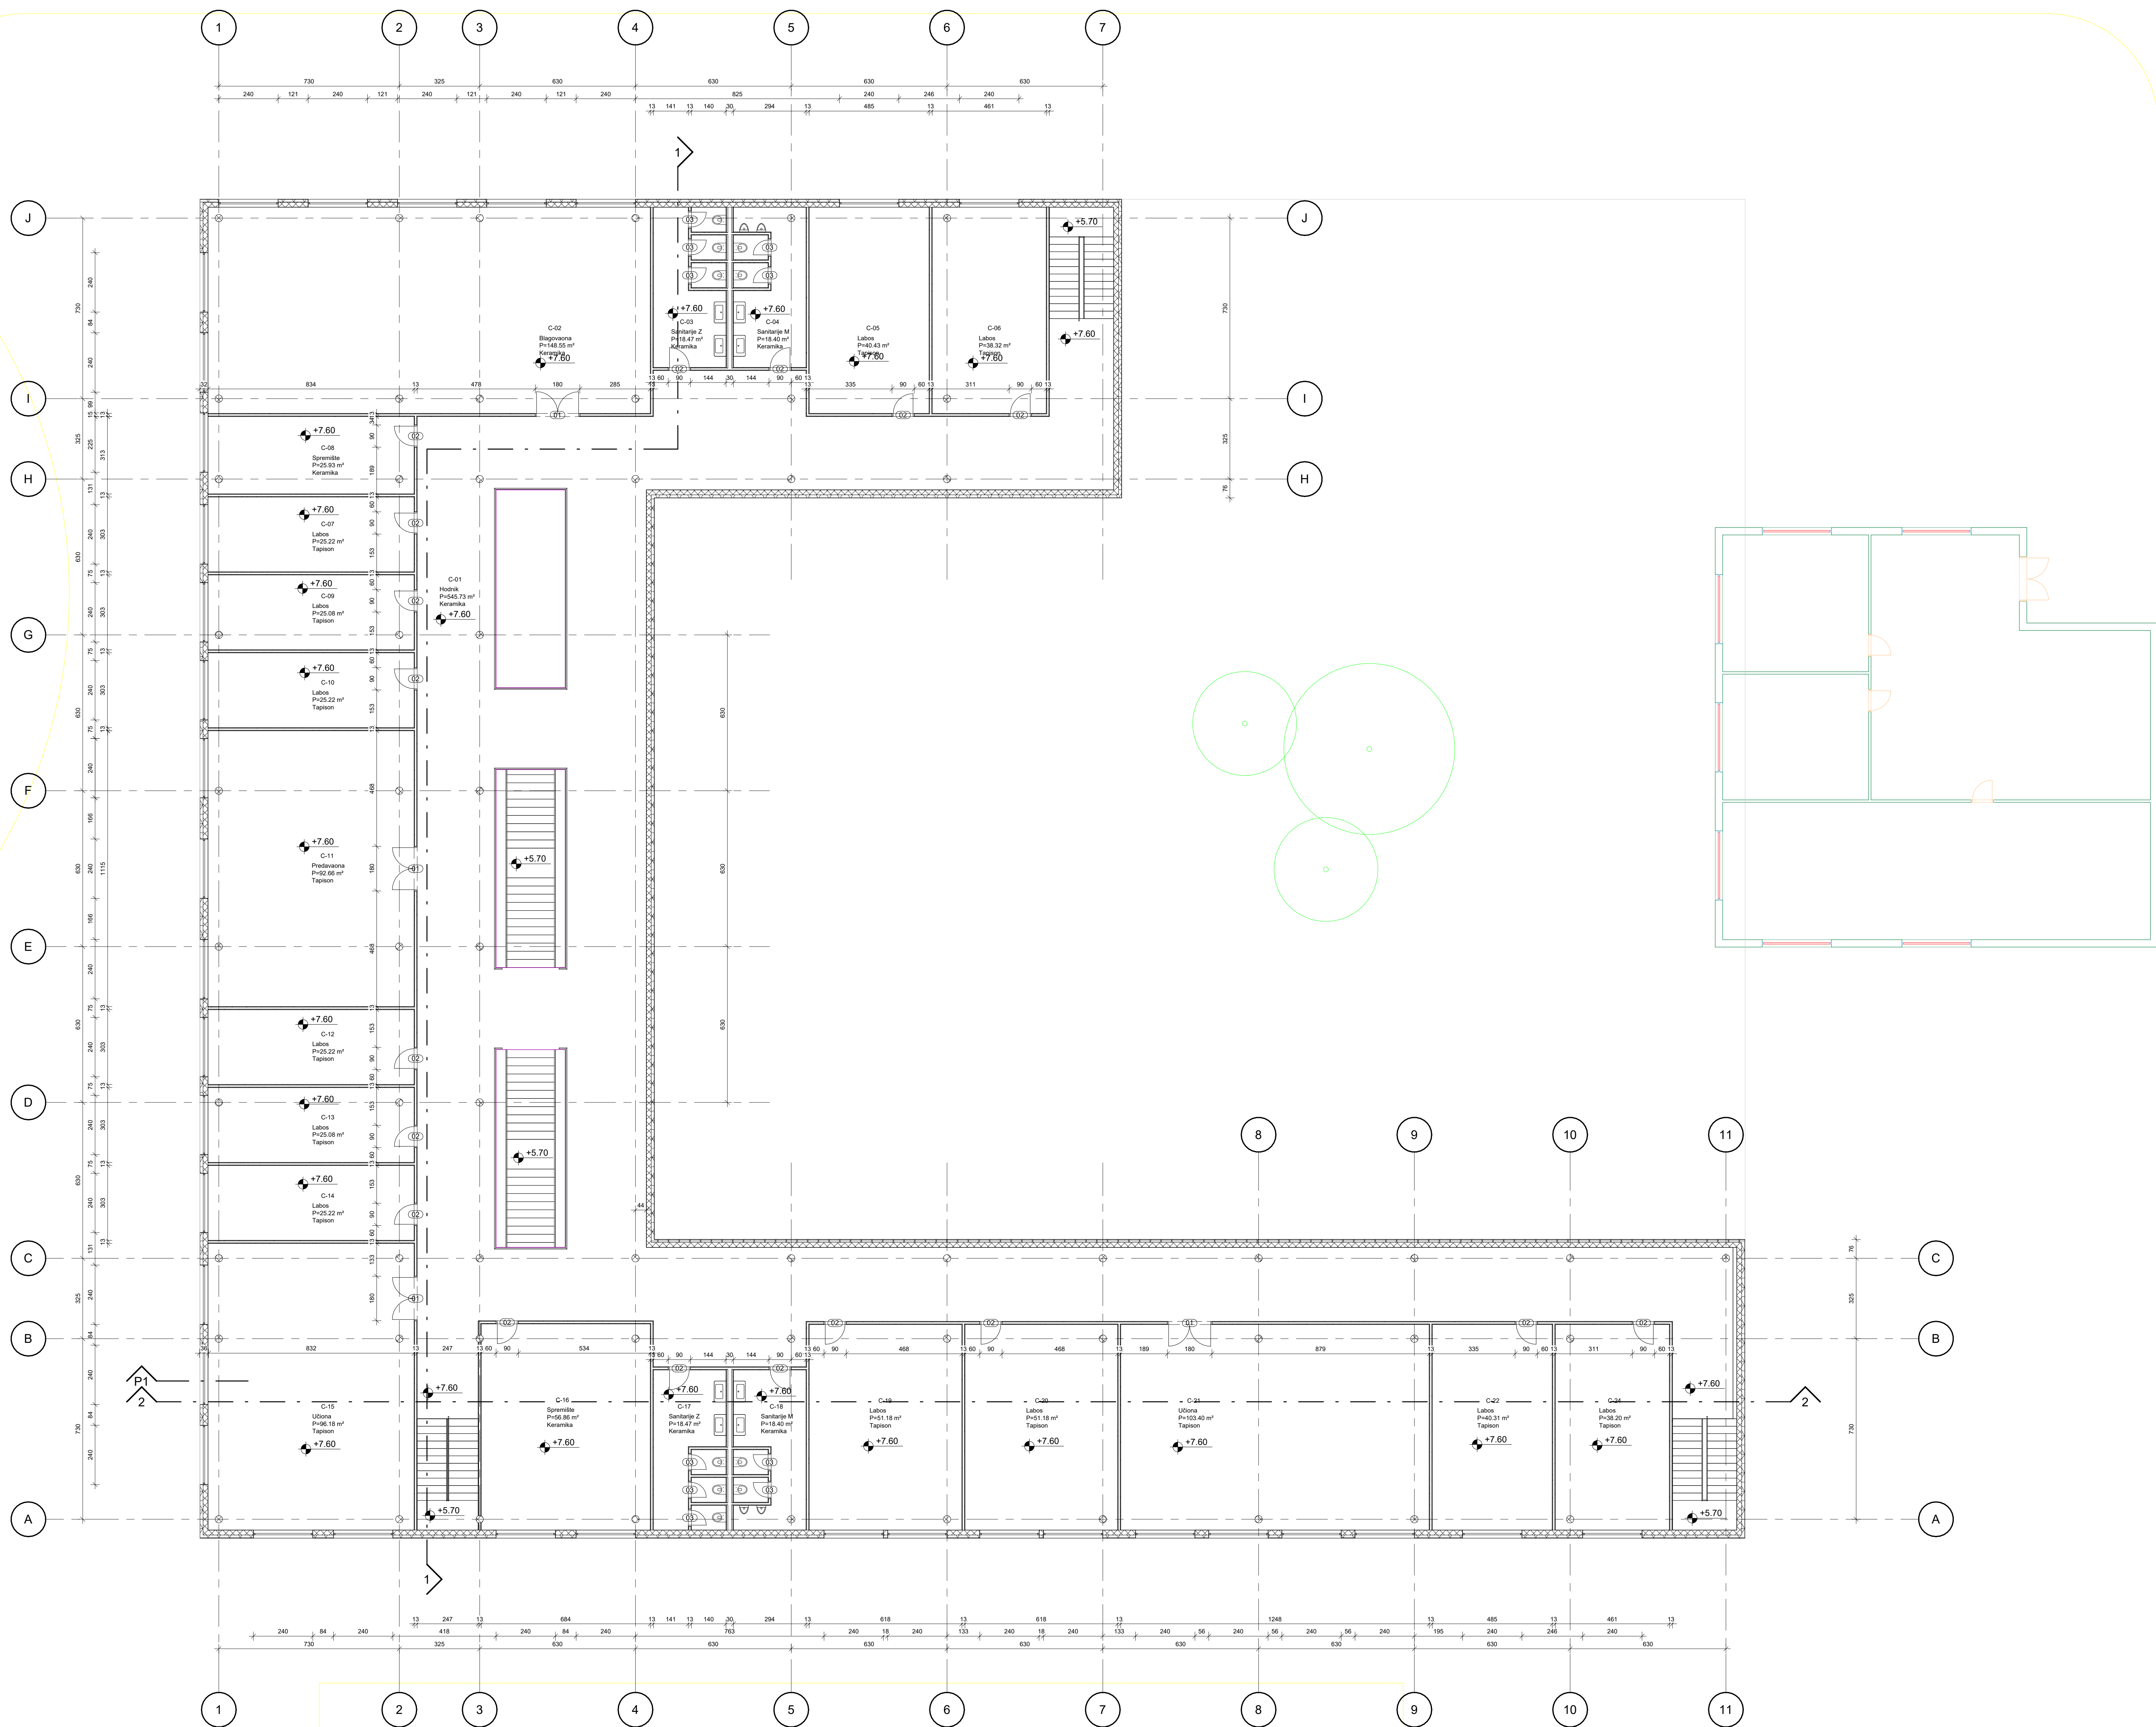


investitor	
projektant	
glavni projektant	
projektant voditelj	
naziv građevine	Škola
naziv projekta	Zgrada "Demo"
zr	000000
naziv projektirajućeg osoba građevine	Škola
naziv projekta	Idejni
vrsta projekta	Arhitektonski
naslov	Tlocrt Kata 2
projektant	osobna lista 000000_ID_AR_A103
projektant / datum	mapa 09/16/24
	list broj

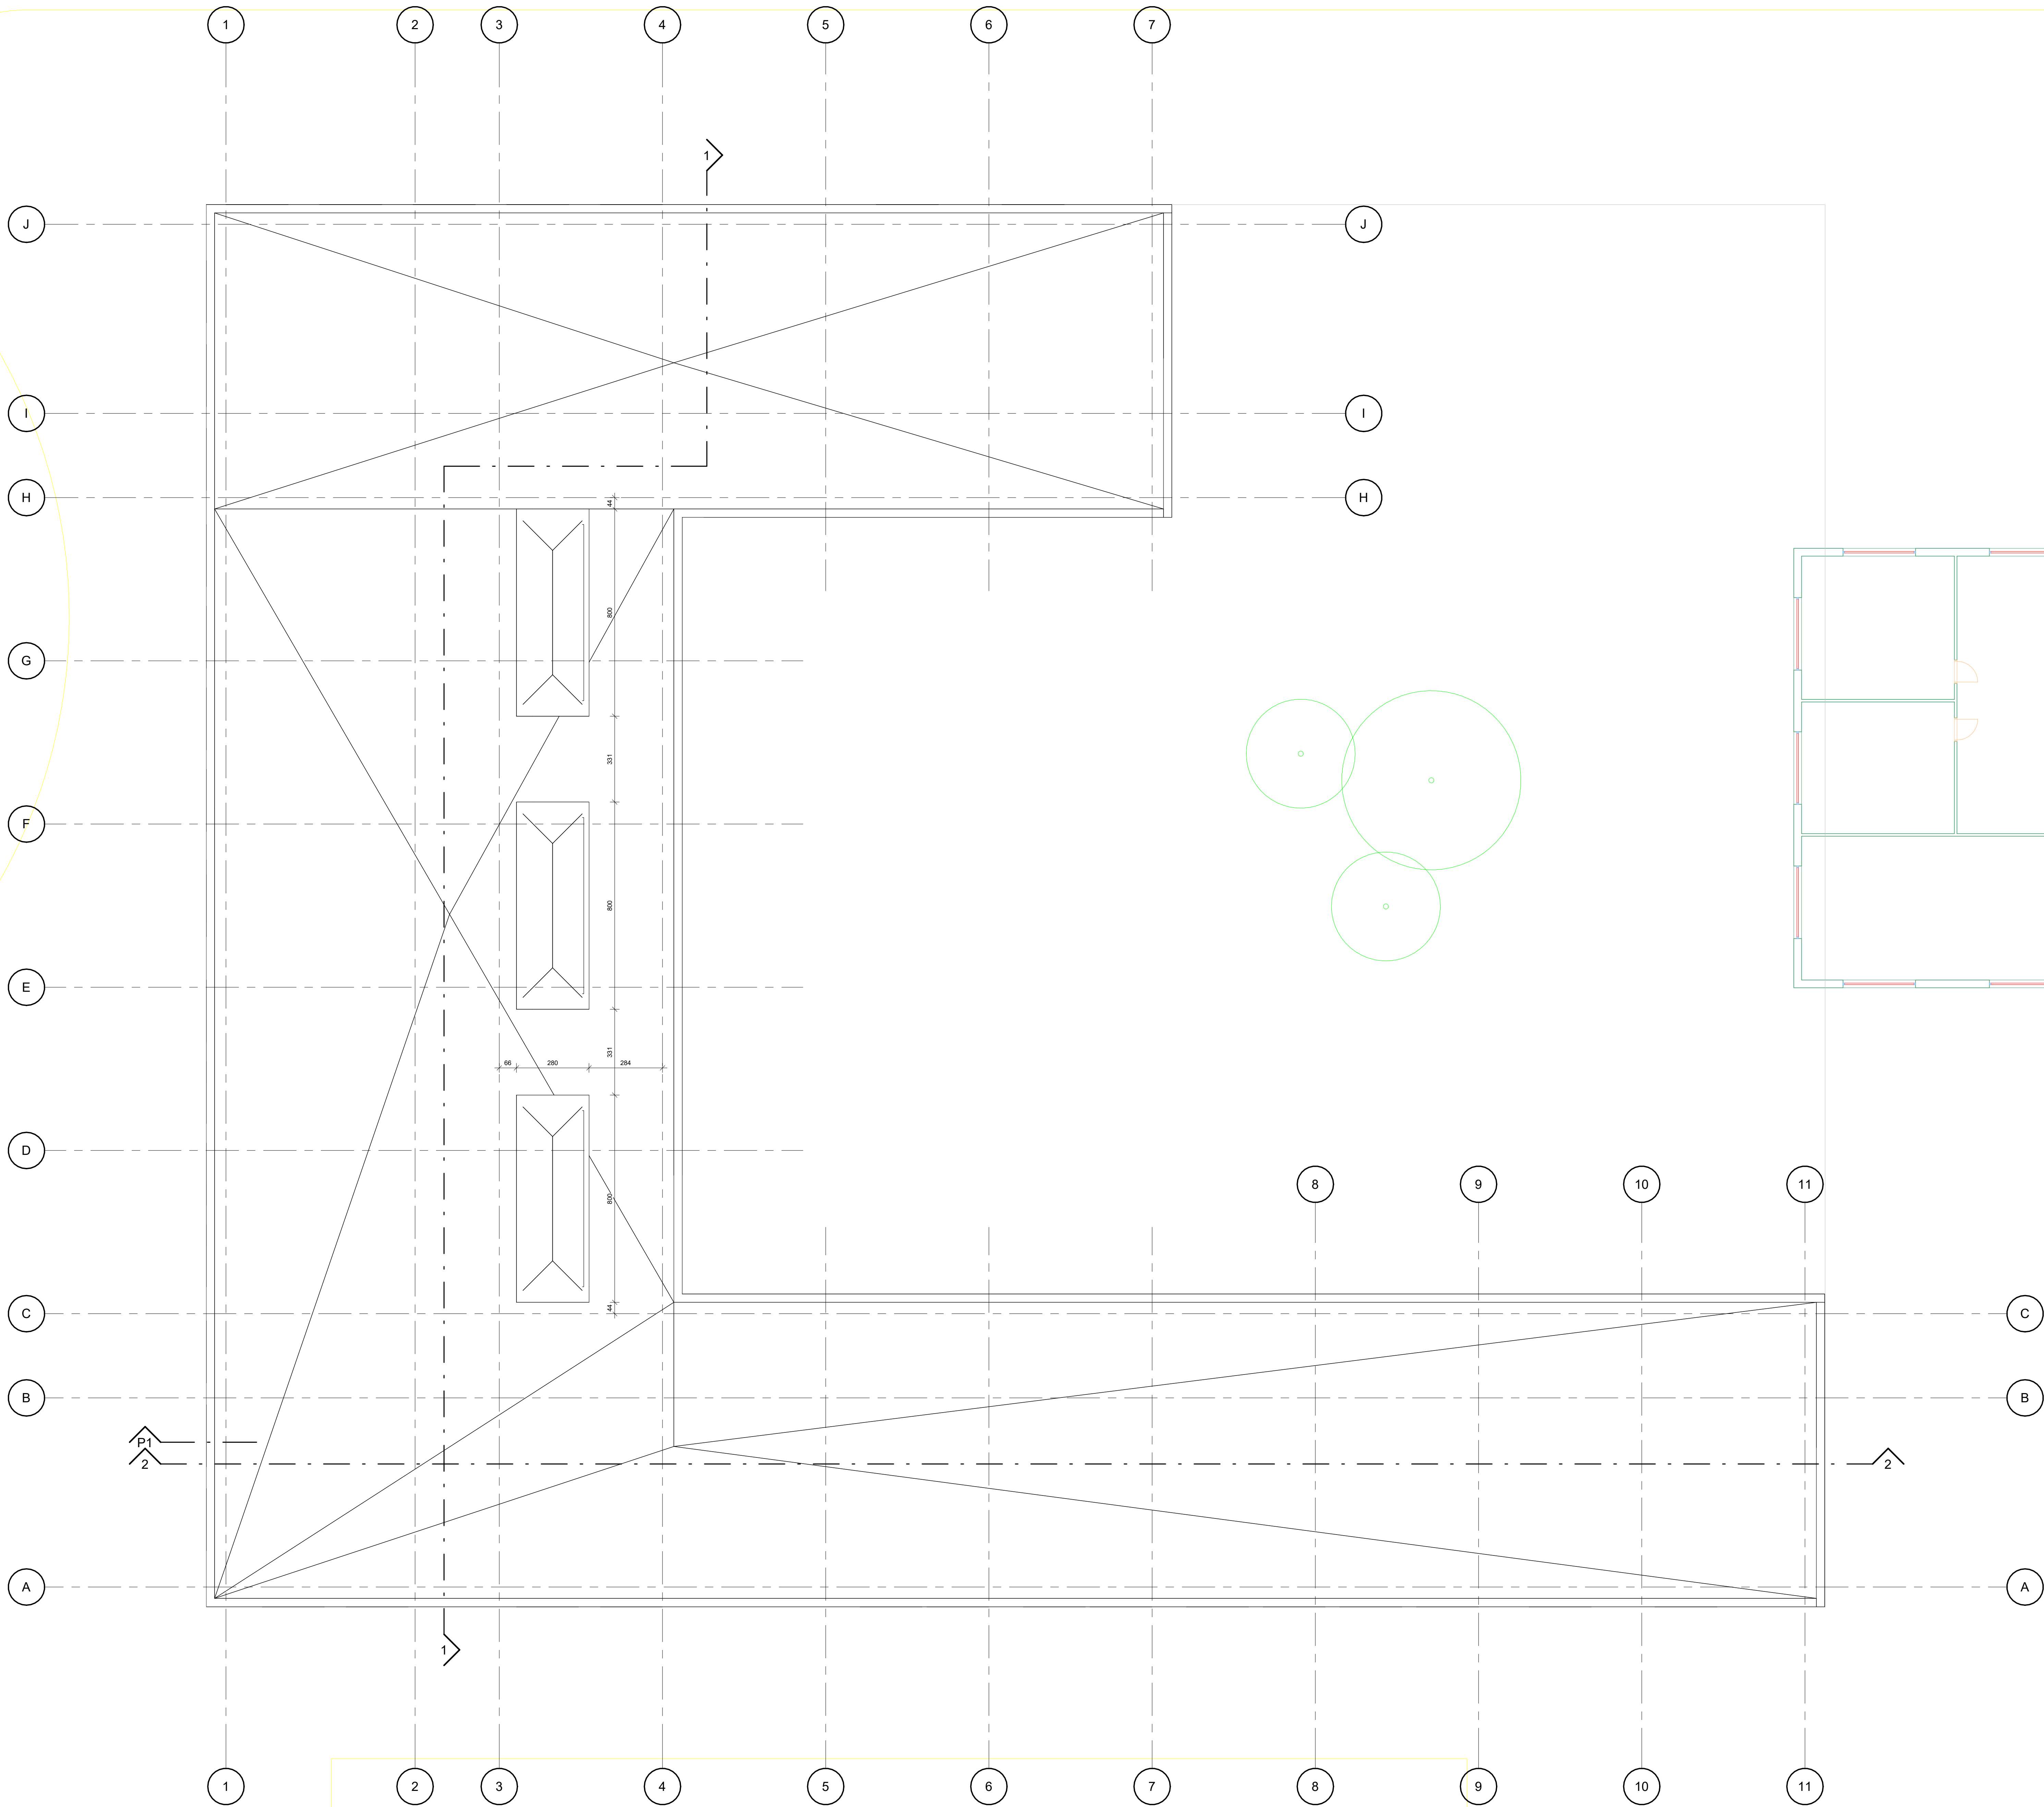

investitor	
projektant	
glavni projektant	
projektant voditelj	
naziv građevine	Škola
naziv projekta	Zgrada "Demo"
zrp	000000
naziv projektirajućeg osoba građevine	Škola
naziv projekta	Idejni
vista projekta	Arhitektonski
autoriziraj	Tloort Krov
projektirao	označka lista
projektirao i datum	000000_ID_AR_A104
	mapa
	list broj
	09/16/24

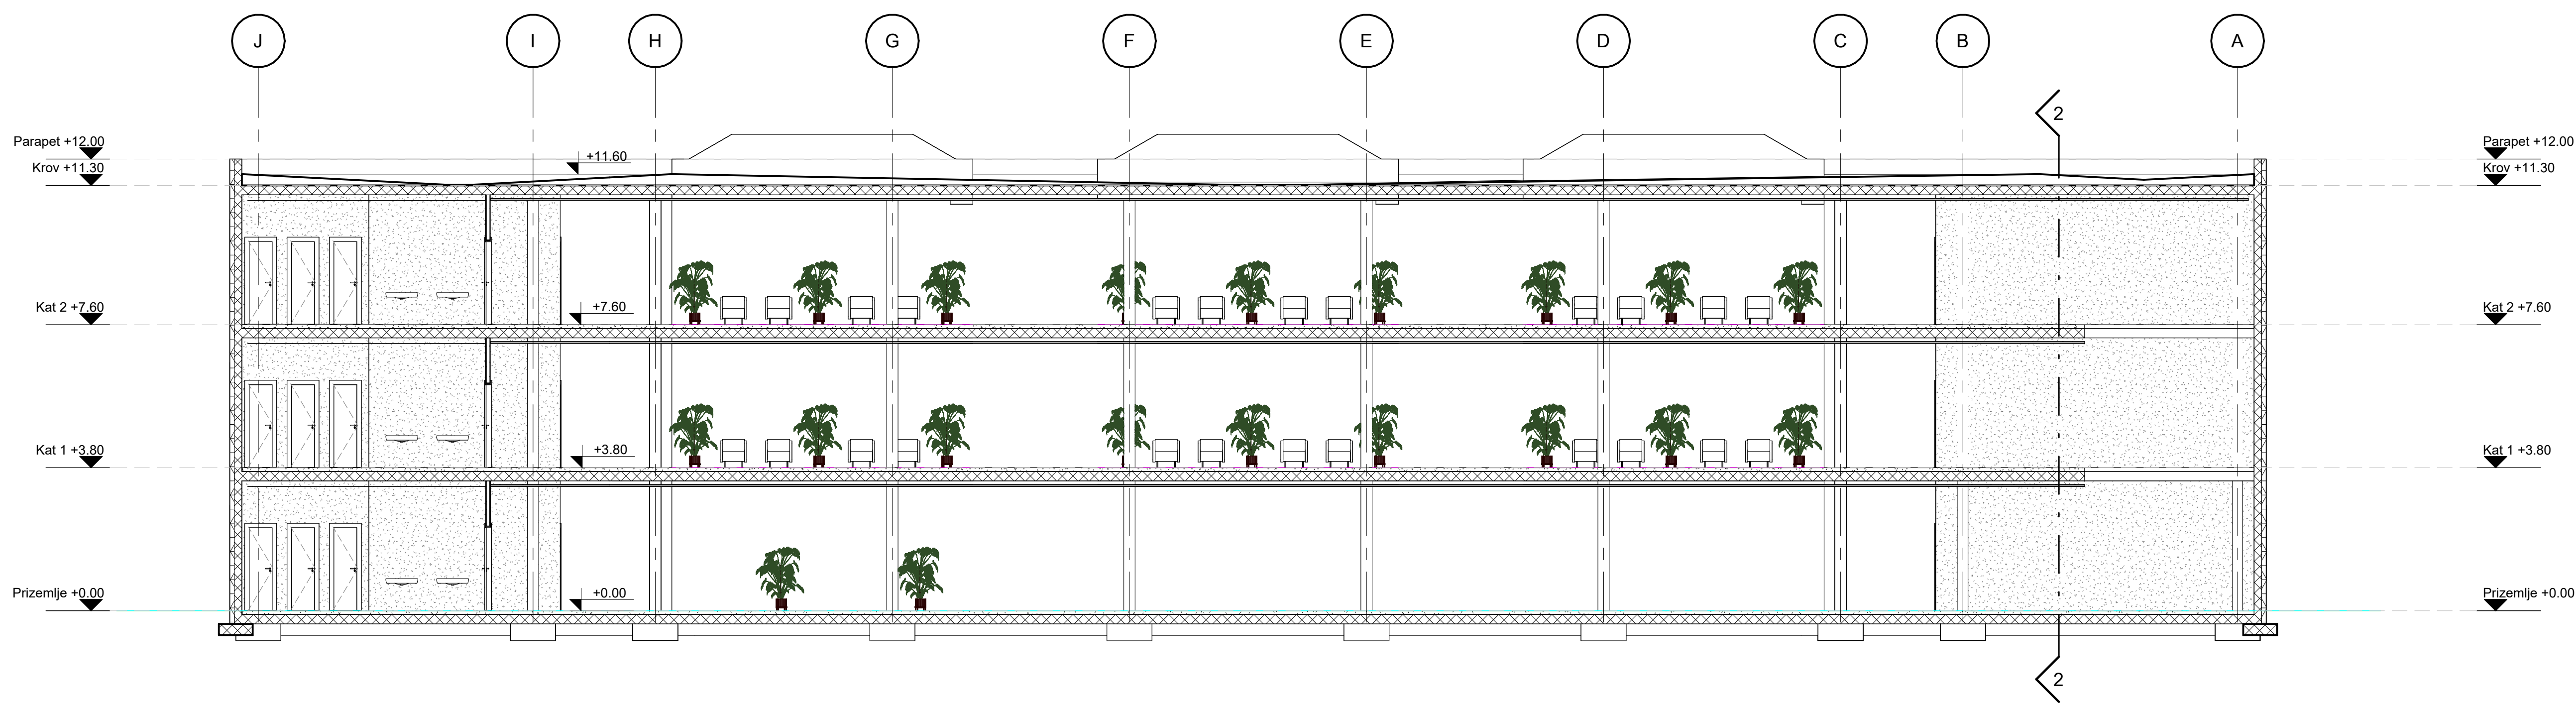


1
M 1:100

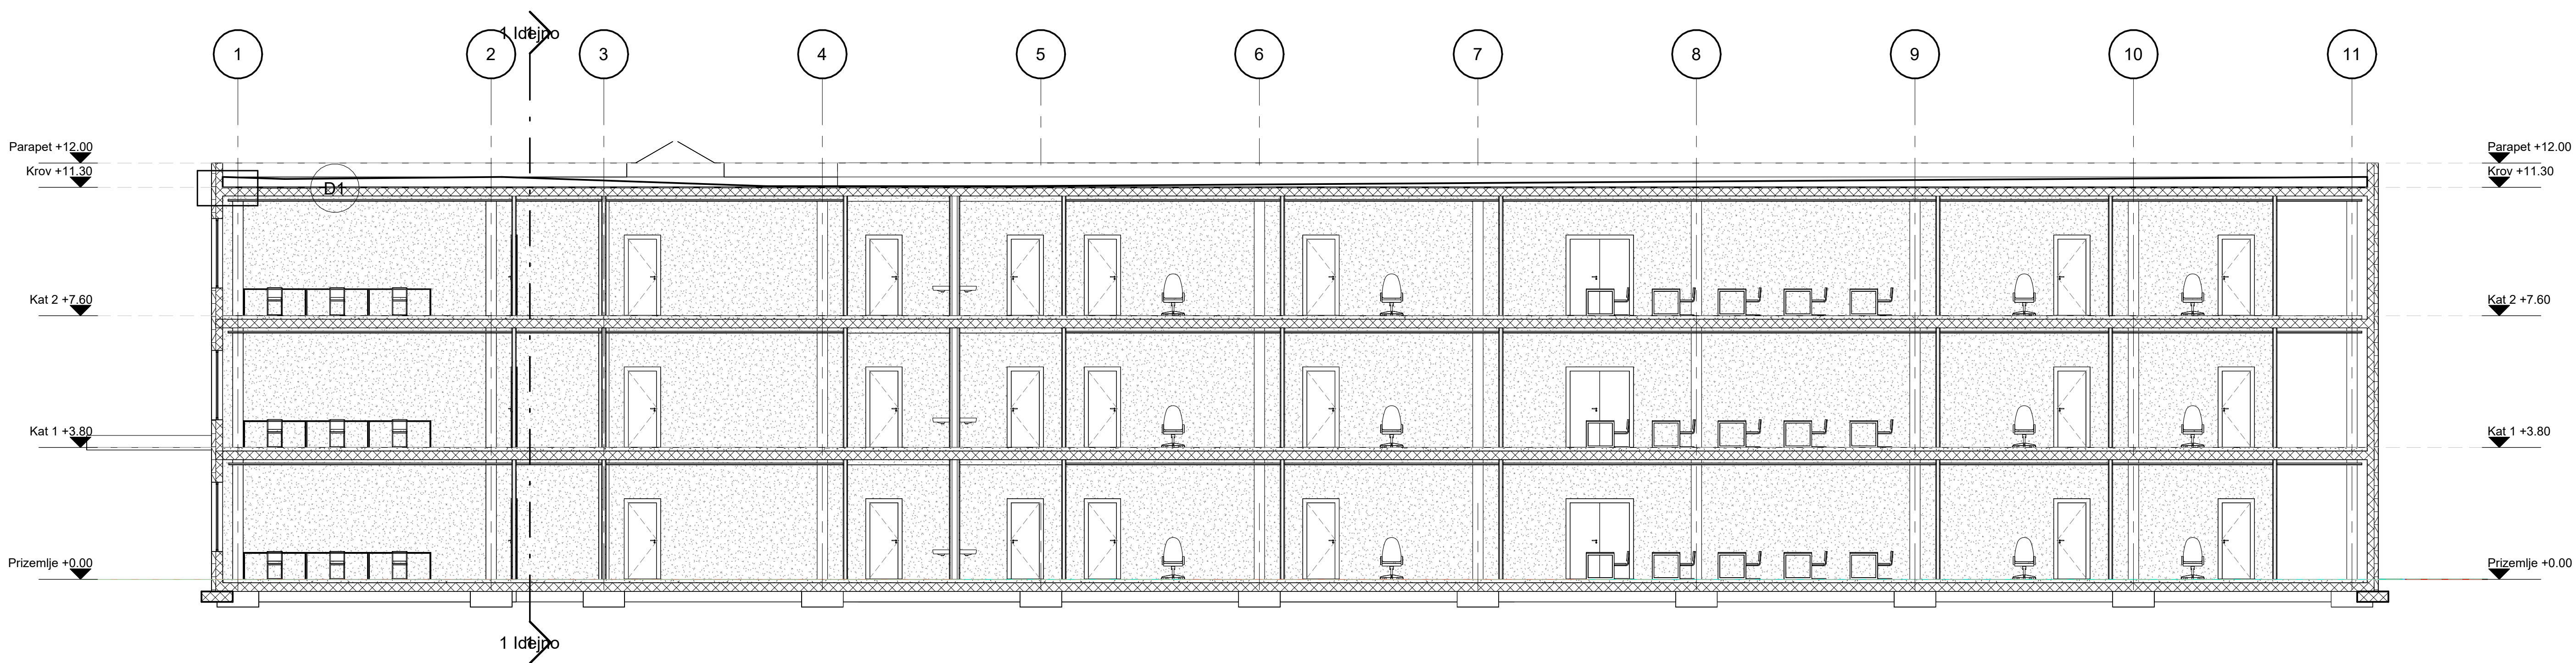


2
M 1:100

investitor	
projektant	
glavni projektant	
projektant voditelj	
naziv građevine	Škola
naziv projekta	Zgrada "Demo"
zrp	000000
naziv projekta	Škola
naziv projekta	Idejni
vrsta projekta	Arhitektonski
vrsta projekta	Presjeci
opis	000000_ID_AR_A201
datum	09/16/24

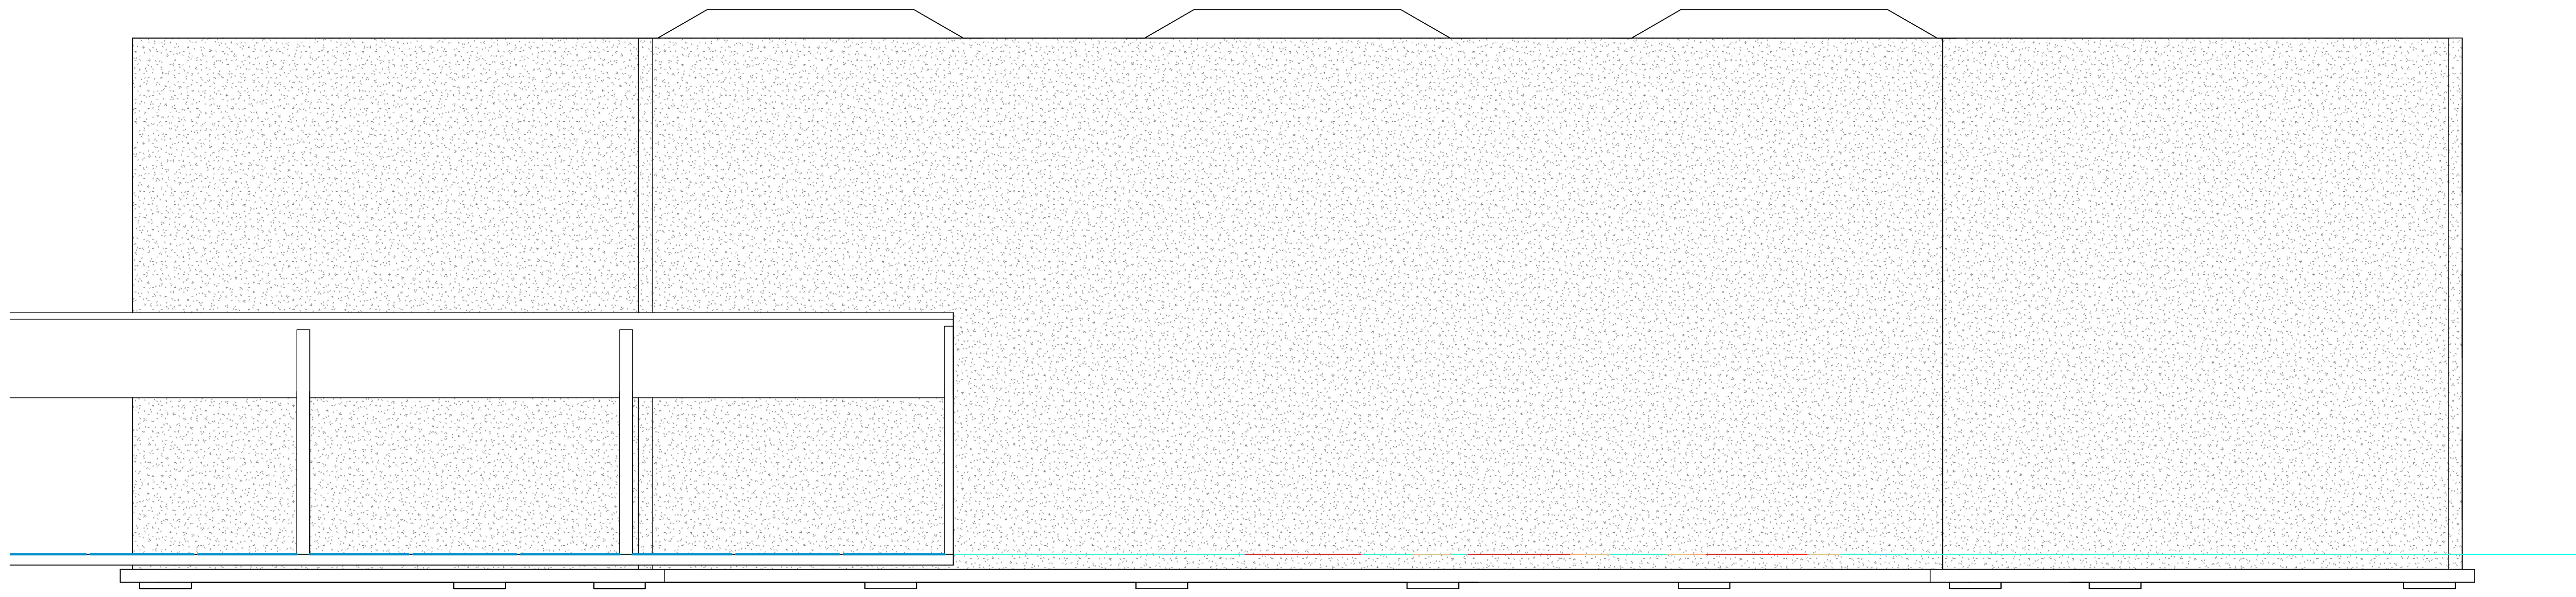


F istok

M 1:100

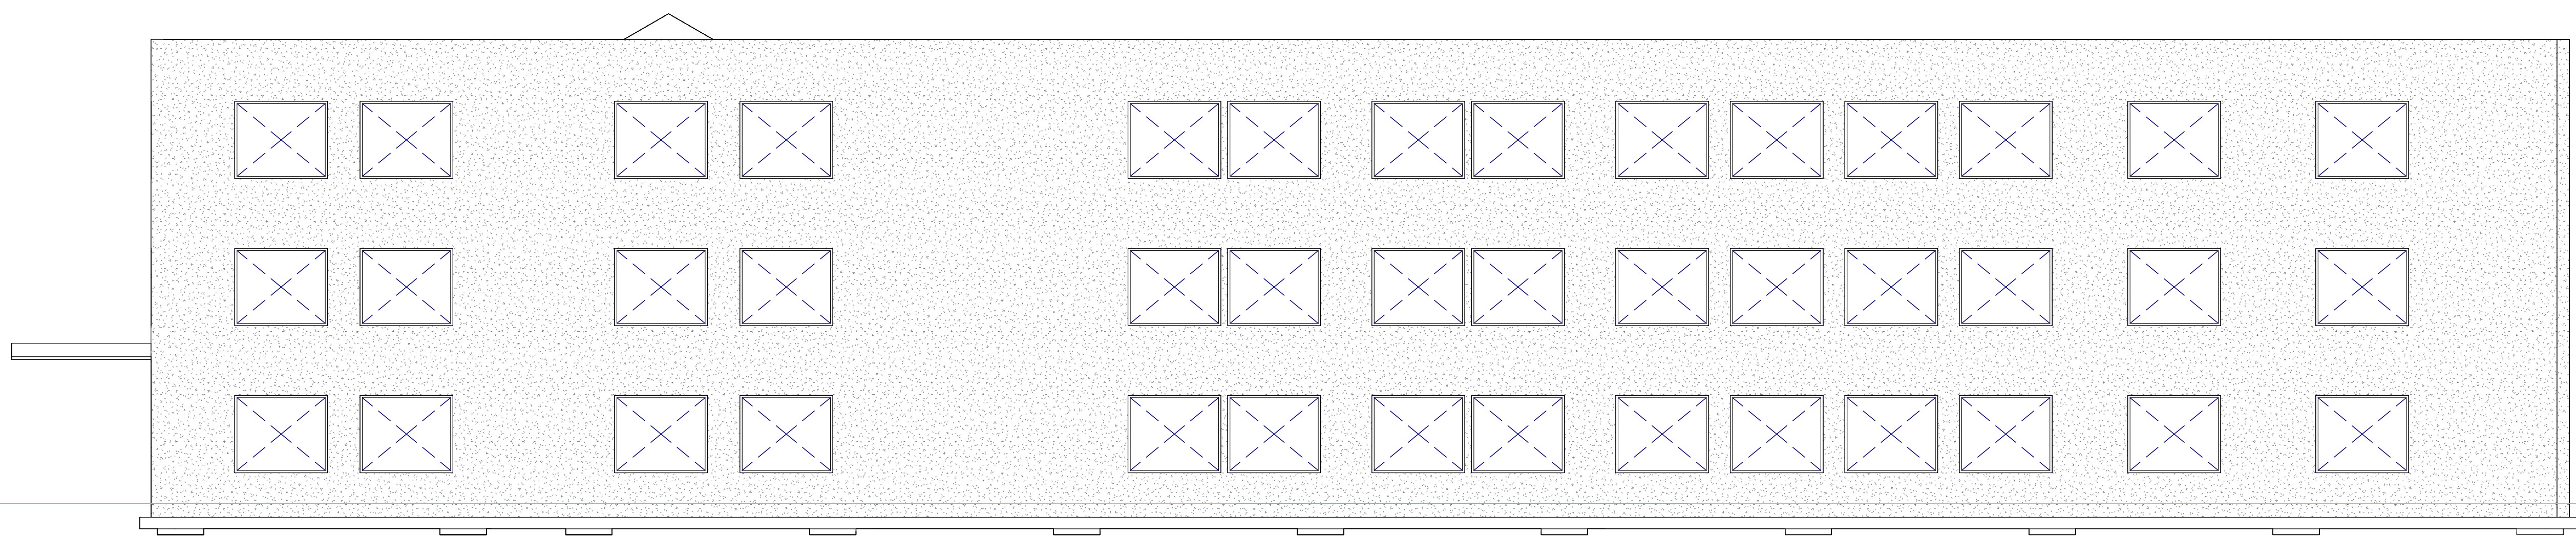


Pročelje jug

M 1:100

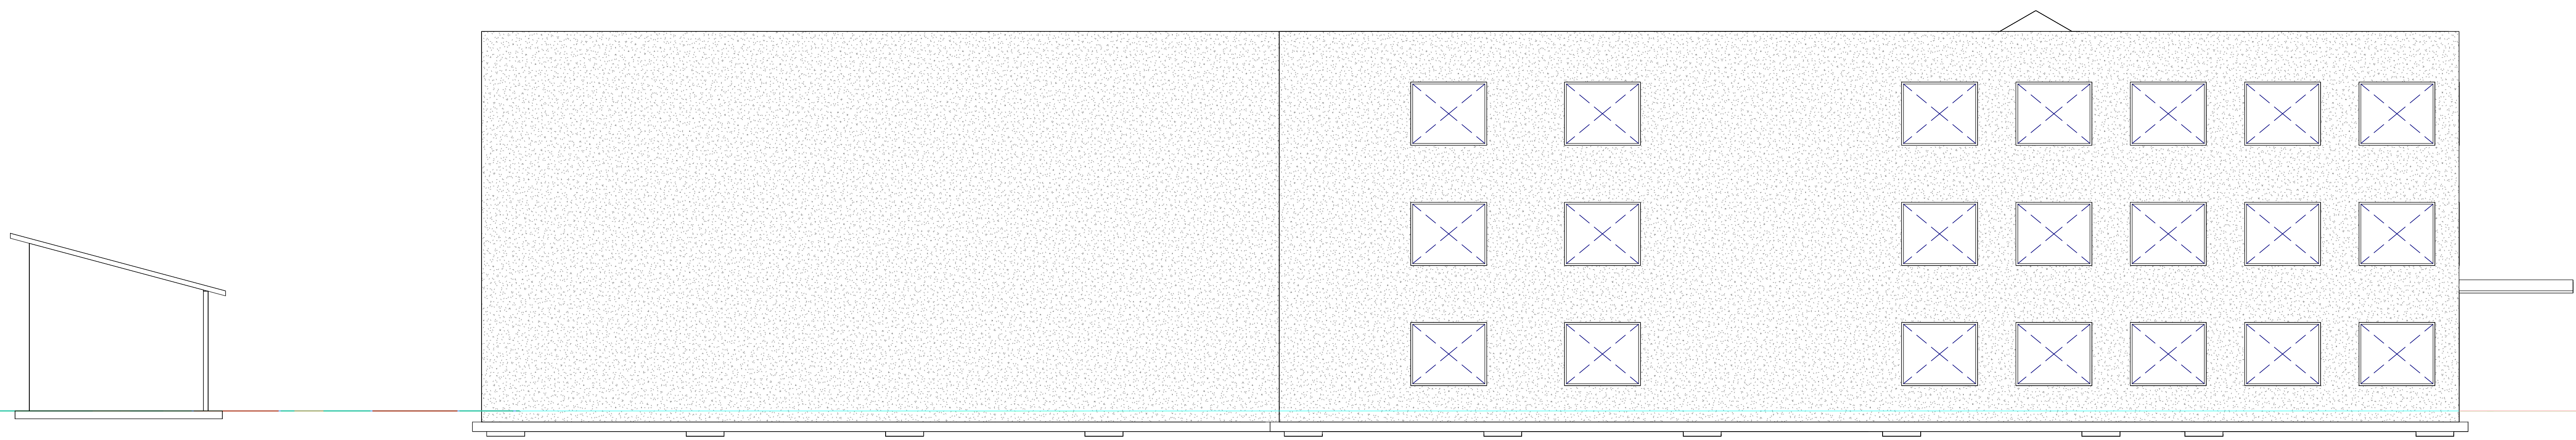

Pročelje sjever


M 1:100

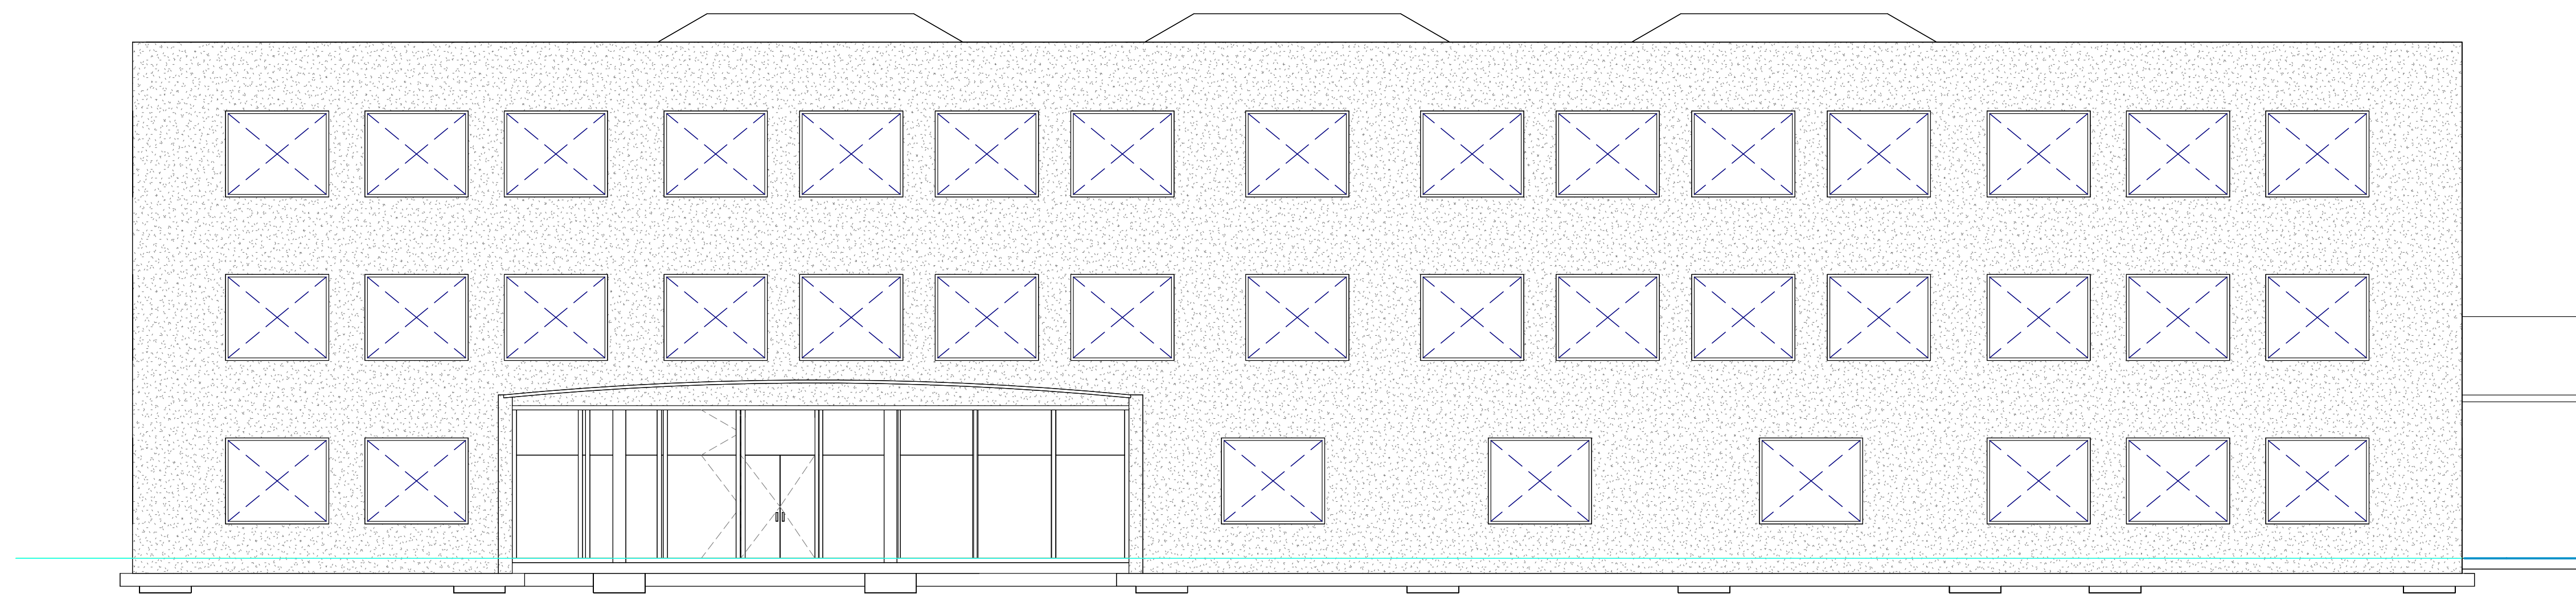

F zapad

M 1:100

investitor	
projektant	
glavni projektant	
projektant voditelj	
naziv građevine	Škola
naziv projekta	Zgrada "Demo"
zup	000000
naziv projekta	Škola
naziv projekta	Idejni
vrsta projekta	Arhitektonski
nadležnost	Pročelja
projekt	oznaka lista
projekt i datum	09/16/24
mapa	000000_ID_AR_A301
list broj	

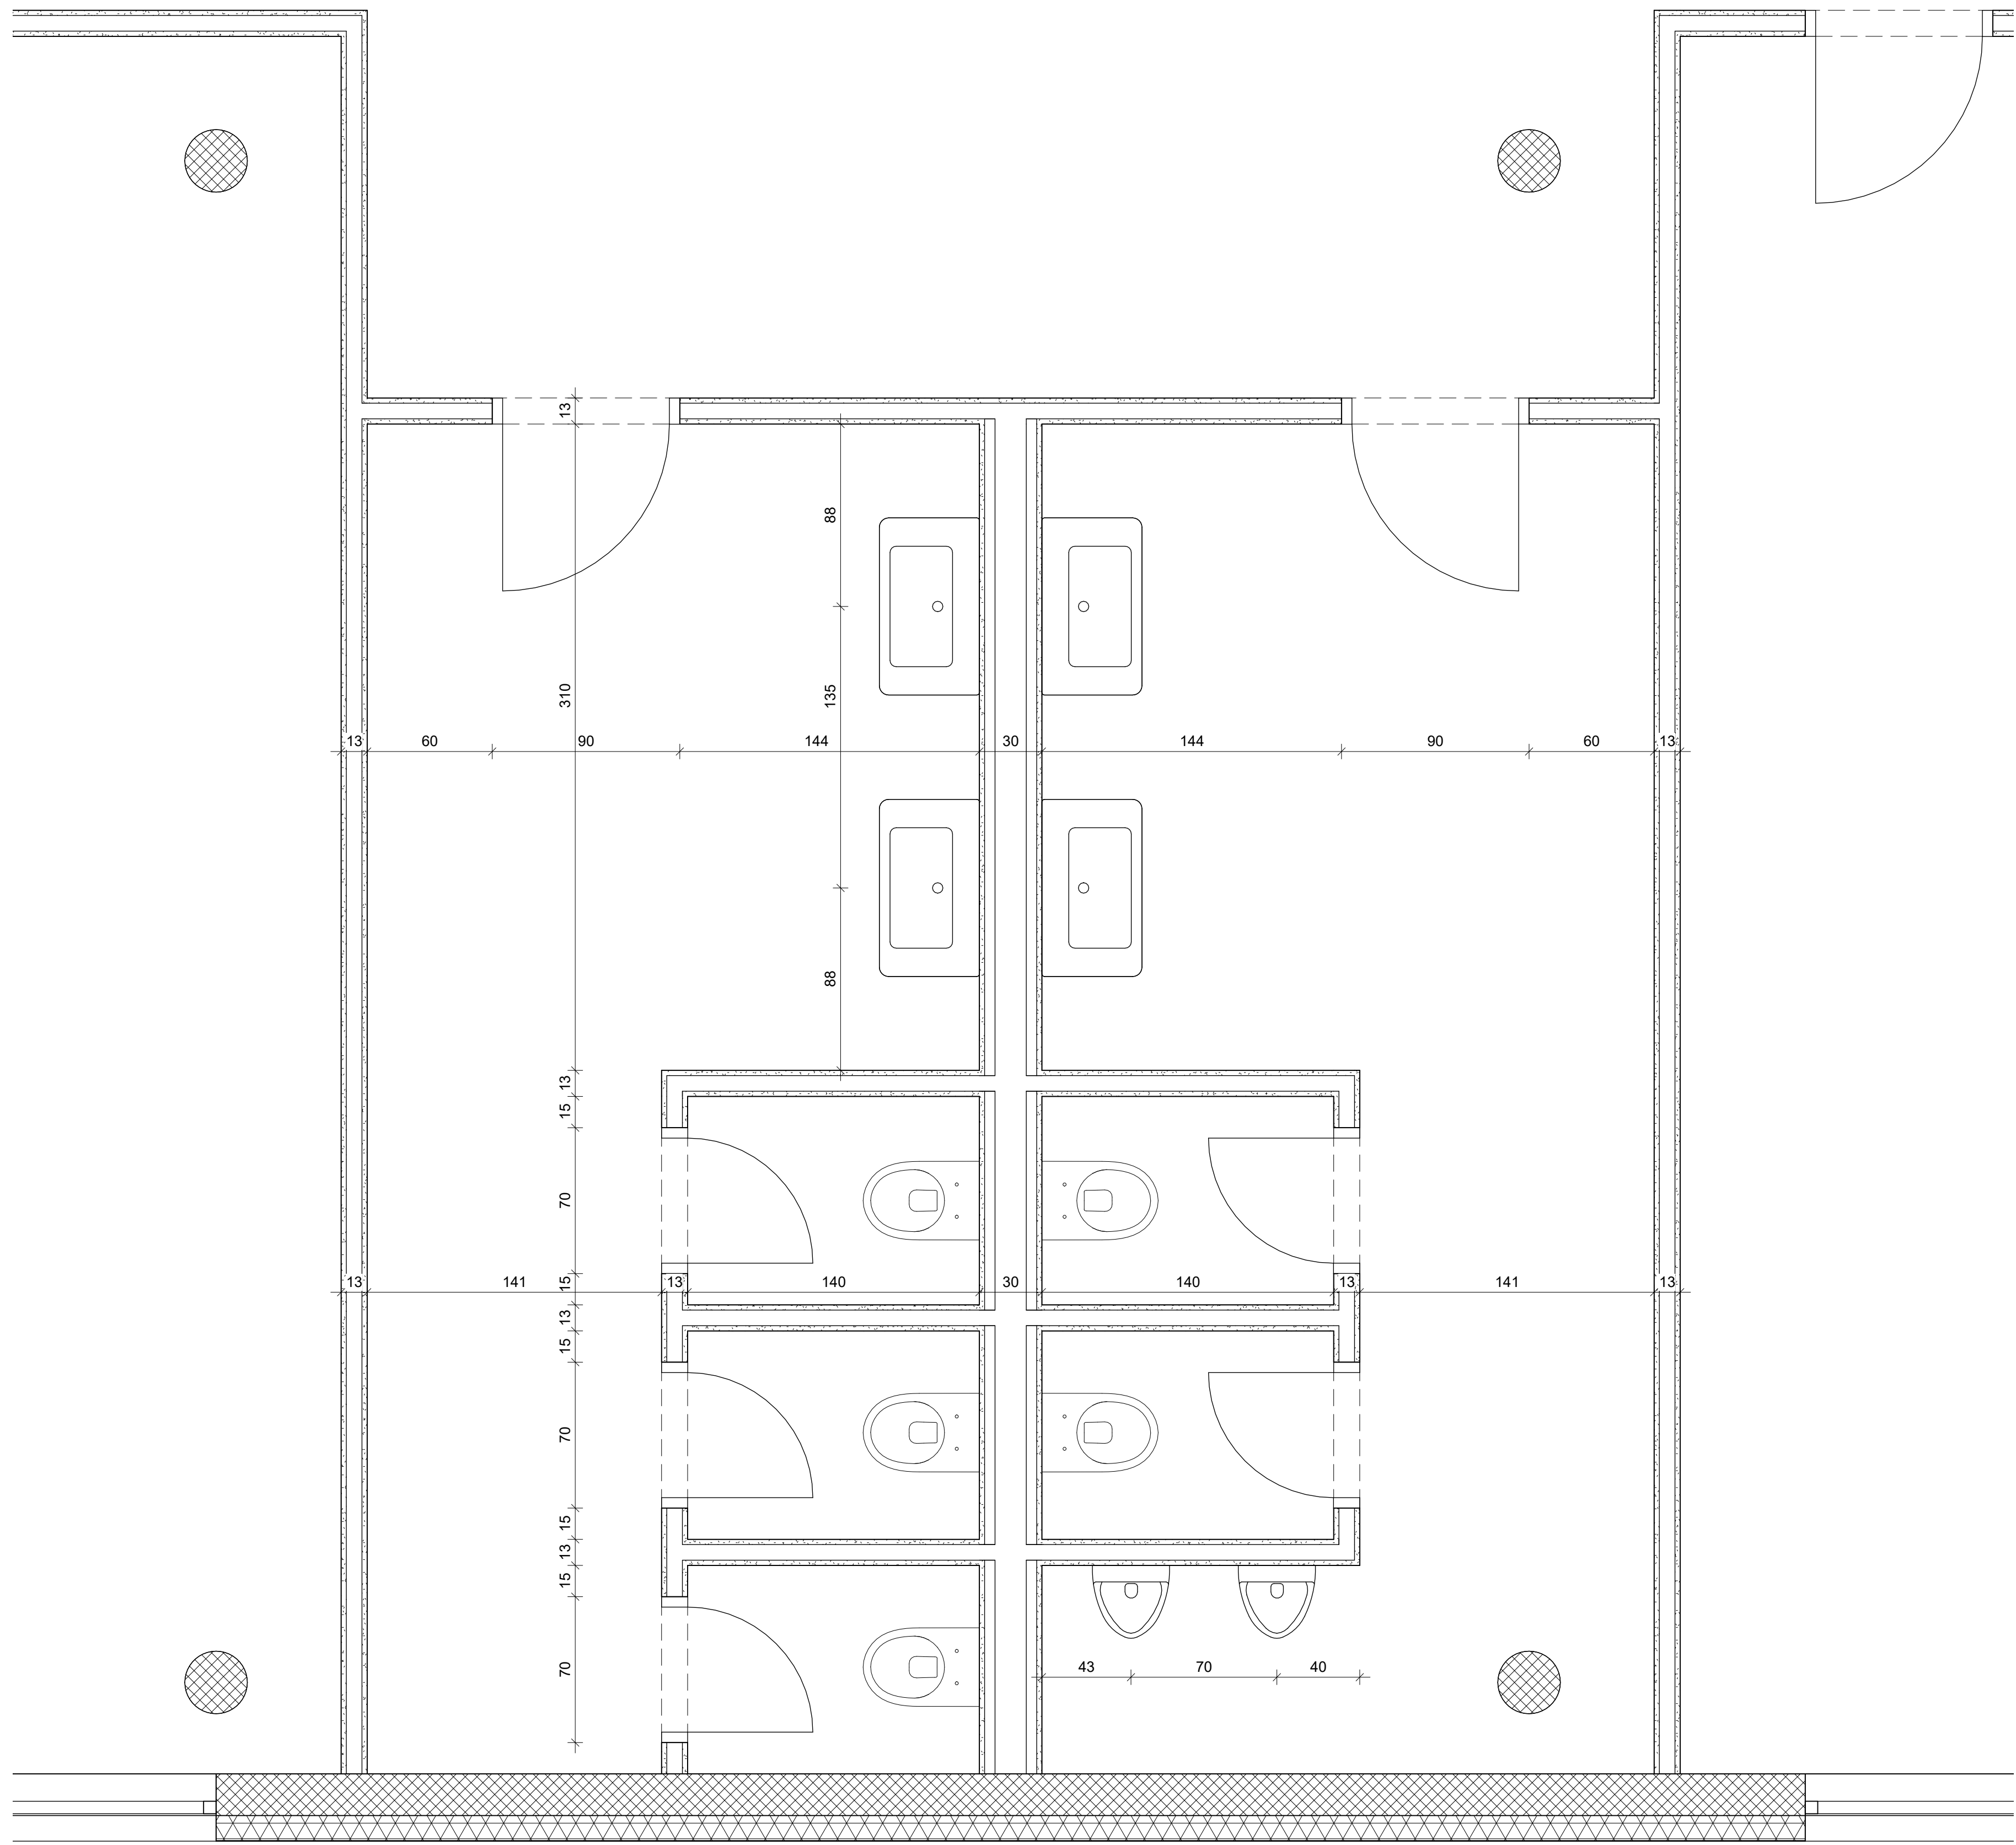

investitor	
projektant	
glavni projektant	
projektant voditelj	
naziv građevine	Škola
naziv projekta	Zgrada "Demo"
zup	000000
broj	000000
naziv projektirajućeg osoba građevine	Škola
naziv projekta	Idejni
vrsta projekta	Arhitektonski
naslov	Tlocrt sanitarije
projektant	
oznaka lista	000000_ID_AR_A601
datum	09/16/24
list broj	